

---

**GOVERNMENT NOTICE  
GOEWERMENTSKENNISGEWING**

---

**DEPARTMENT OF TRANSPORT  
DEPARTEMENT VAN VERVOER**

**No. 1172**

**5 November 2008**

**THE SOUTH AFRICAN NATIONAL ROADS  
AGENCY LIMITED**

Registration No: 98/09584/06

---

**DECLARATION AMENDMENT OF NATIONAL ROAD N8 SECTION 13**

AMENDMENT OF DECLARATION NO. 549 OF 2003


By virtue of section 40 (1)(b) of the South African National Roads Agency Limited and the National Roads Act, 1998 (Act No. 7 of 1998), I hereby amend Declaration No. 549 of 2003 by substituting the Annexure paragraph III, with the subjoined sheets 1 to 5 of Plan No. P696/08.

**(National Road N8 Section 13: Ladybrand – Maseru Bridge Border Post)**



---

**MINISTER OF TRANSPORT**

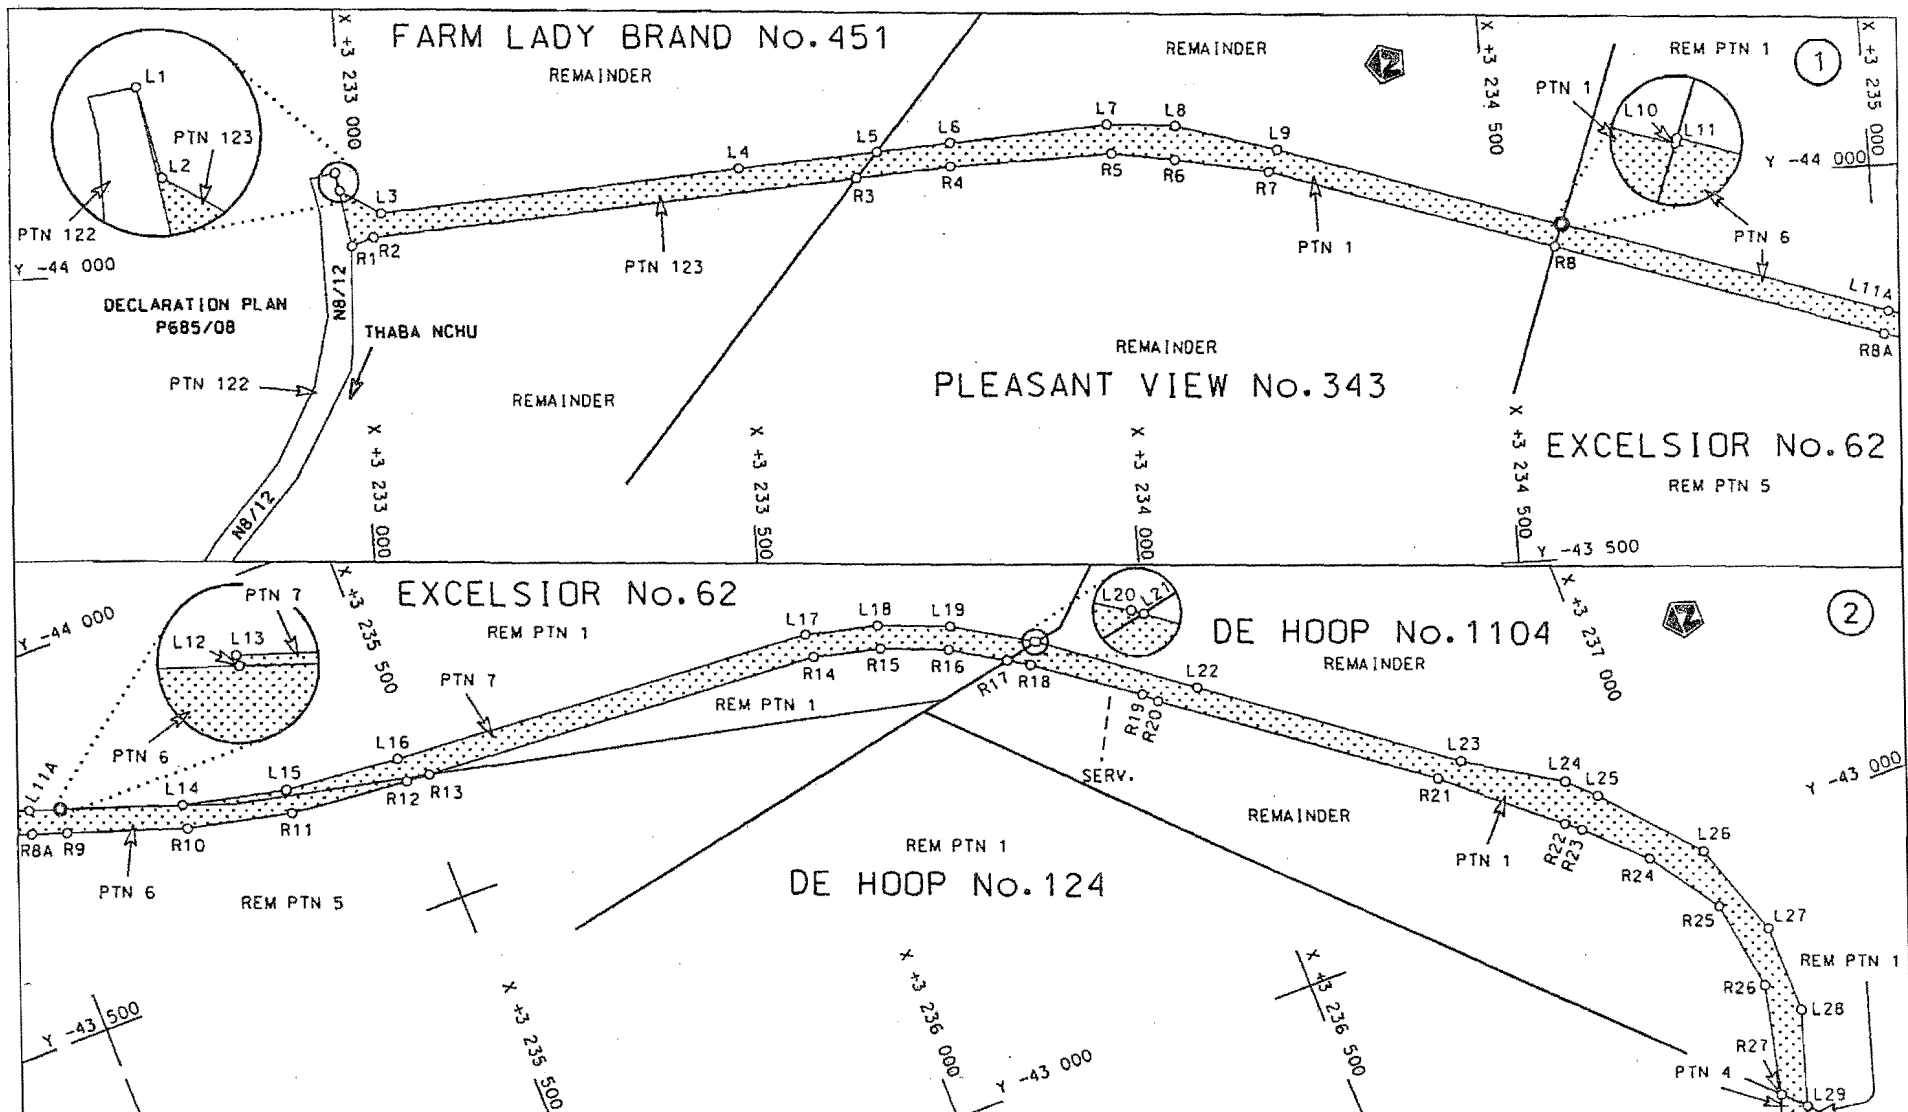

Die Suid Afrikaanse Nasionale Padagentskap Beperk  
The South African National Roads Agency Limited

Die figuur getoon  
The figure shown




steldie podreserwe voor van 'n gedeelte  
represents the road reserve of a portion  
van Nasionale Roete N8  
of National Route

Seksie 13  
Section


Vel Sheet 1 van 5  
of

Pion P696/08

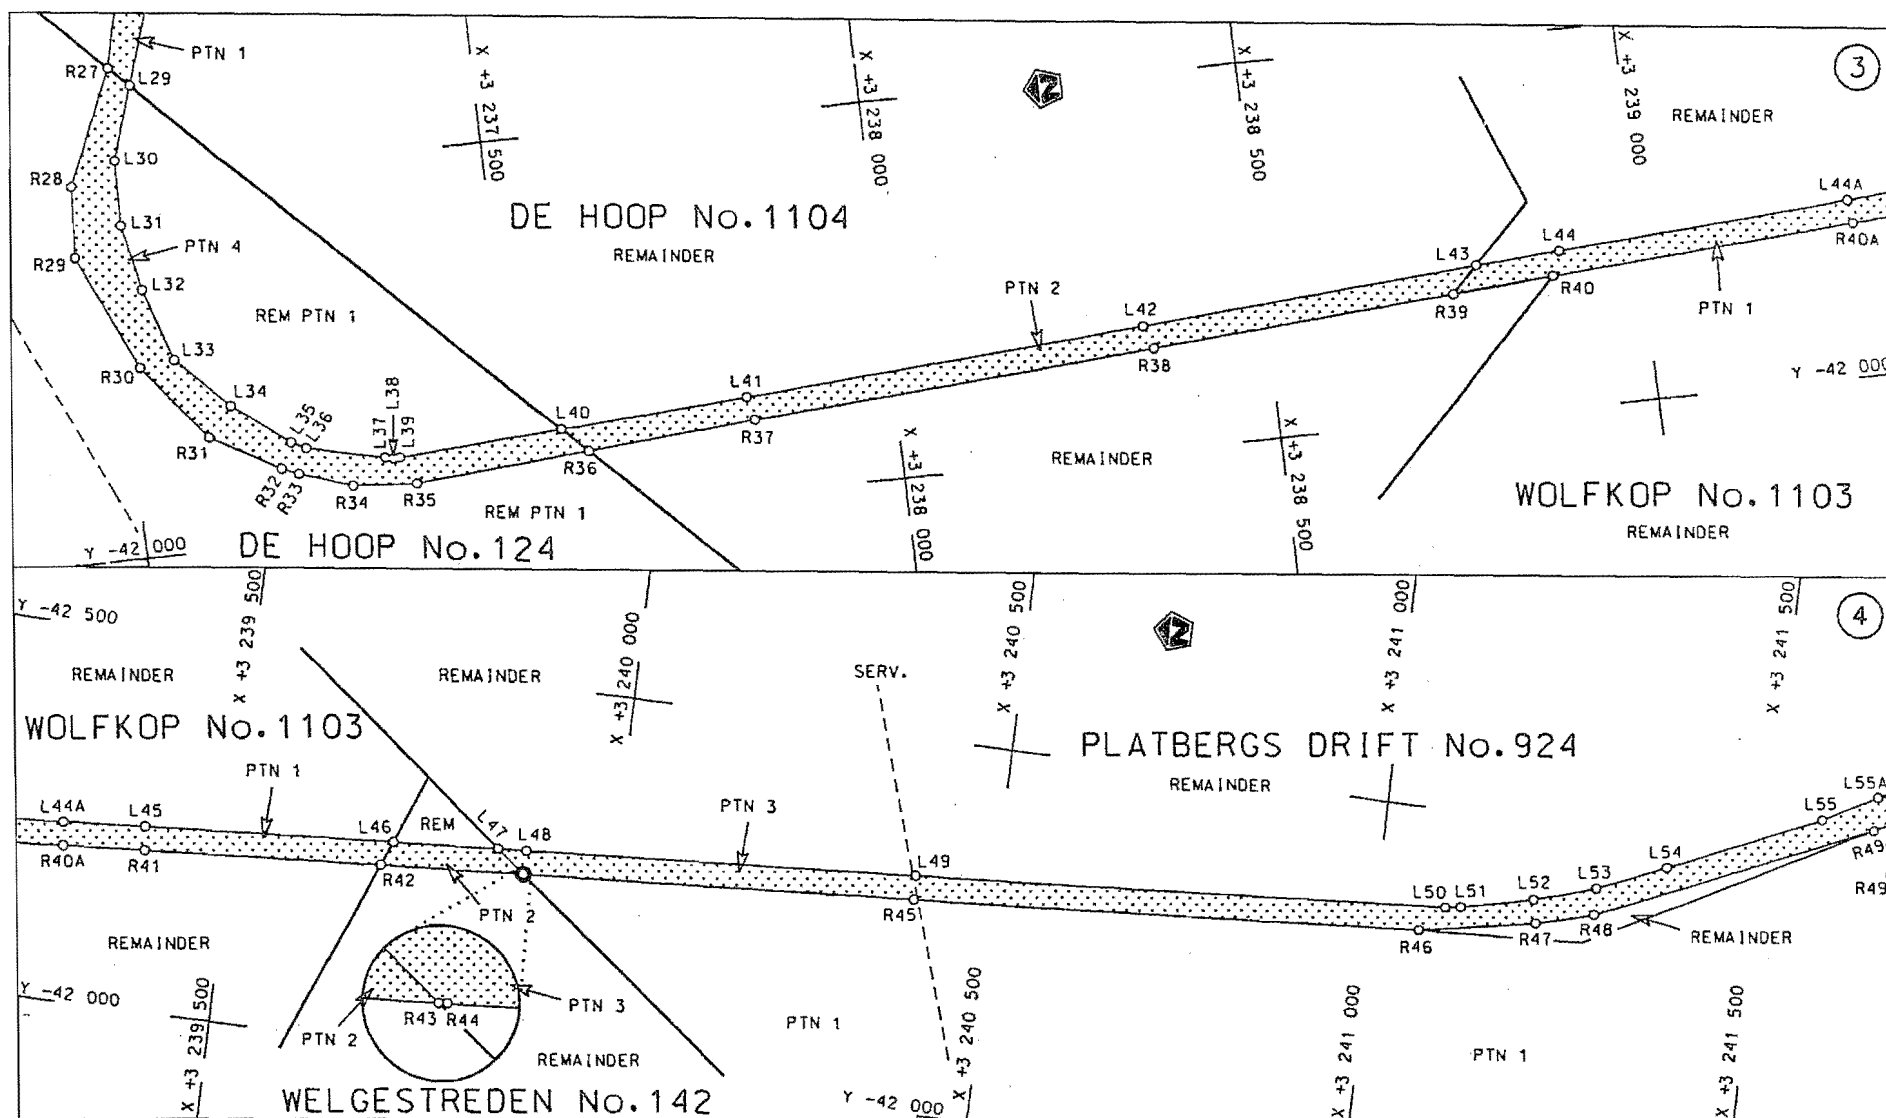

Die Suid Afrikaanse Nasionale Padagentskap Beperk  
The South African National Roads Agency Limited

Die figuur getoon  
The figure shown

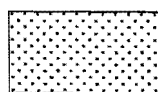

steldie padreserwe voor van 'n gedeelte  
represents the road reserve of a portion  
van Nasionale Roete  
of National Route

N8

Seksie  
Section

13

Vel  
Sheet 2 van 5

Plan  
P696/08