
GOVERNMENT NOTICE

DEPARTMENT OF TRANSPORT

No. 458

15 May 2009

THE SOUTH AFRICAN NATIONAL ROADS AGENCY LIMITED


Registration No: 98/09584/06

DECLARATION AMENDMENT OF NATIONAL ROAD N8 SECTION 10


AMENDMENT OF DECLARATION NO. 1322 OF 1989


By virtue of section 40(1)(b) of the South African National Roads Agency Limited and the National Roads Act, 1998 (Act No. 7 of 1998), I hereby amend Declaration No. 1322 of 1989 by substituting Paragraph 9 the descriptive section from the N1/15 up to Petrusburg, with the subjoined sheets 1 to 18 of Plan No. P730/08.


(National Road N8 Section 10: Petrusburg – Bloemfontein)

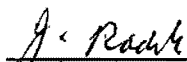

MINISTER OF TRANSPORT

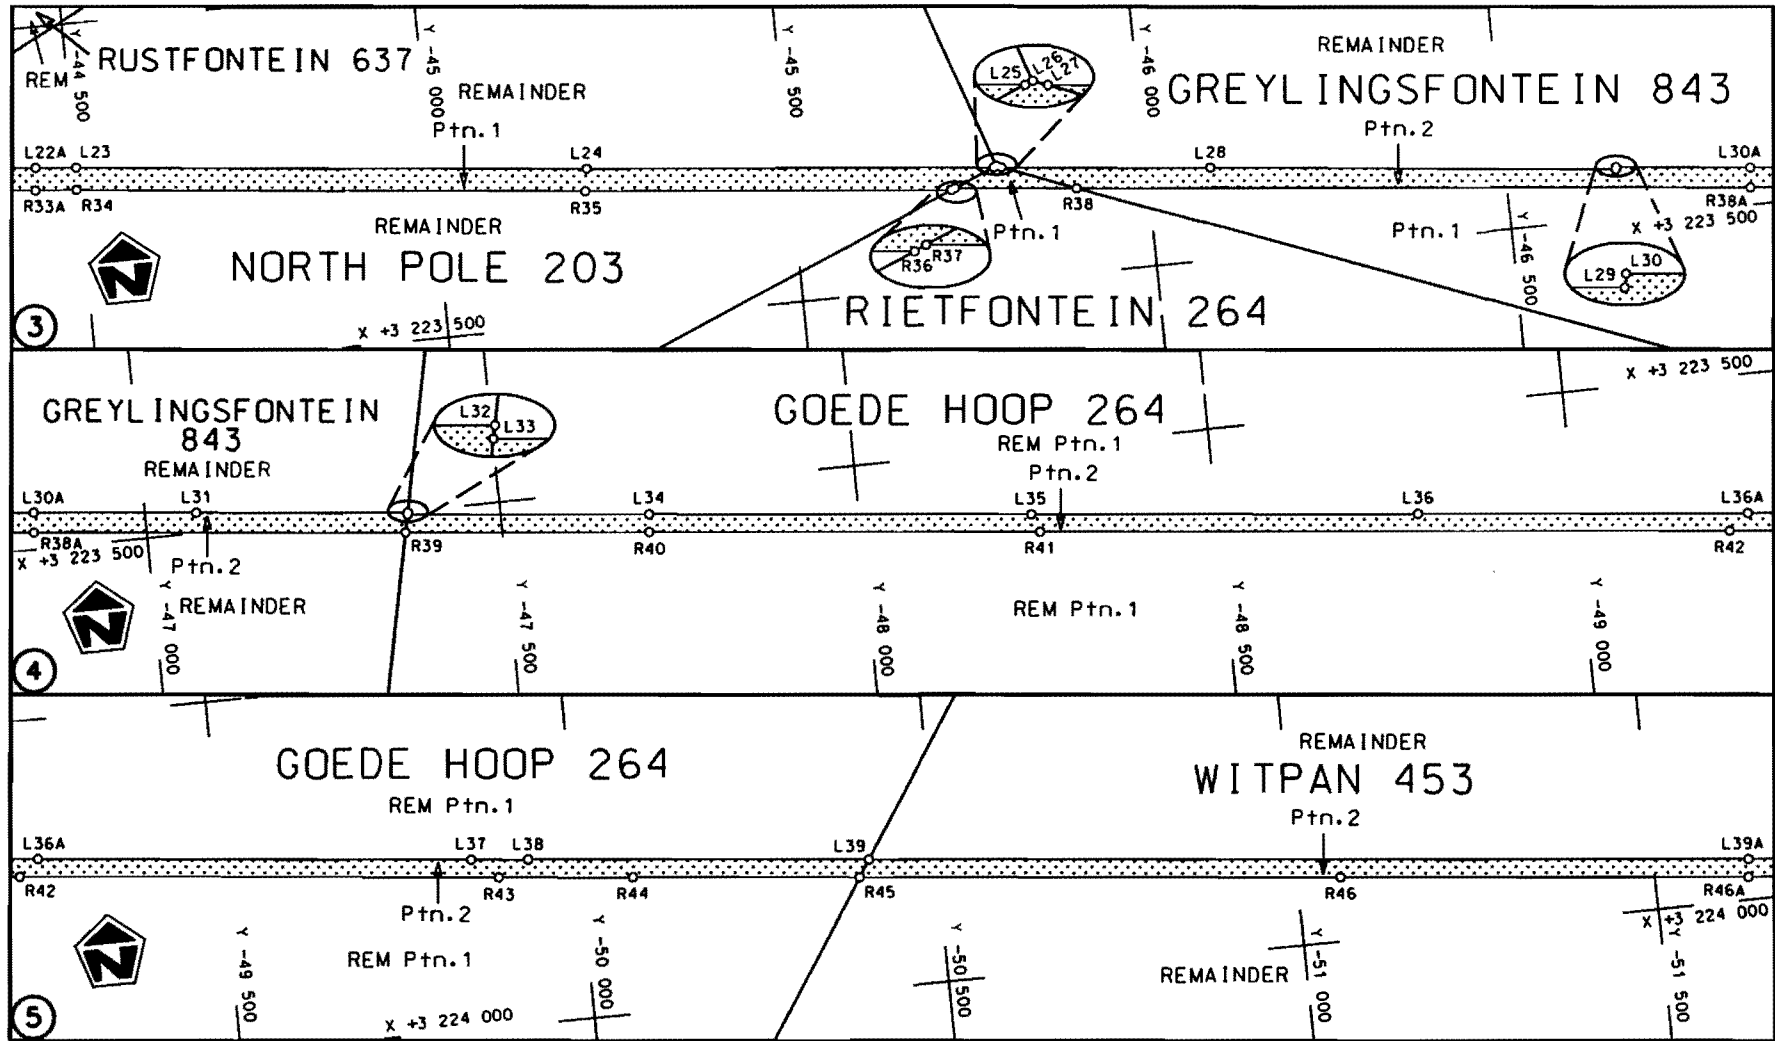


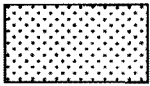Die Suid Afrikaanse Nasionale Padagentskap Beperk The South African National Roads Agency Limited	Die figuur getoon The figure shown 	steldie padreserwe voor van 'n gedeelte represents the road reserve of a portion van Nasionale Roete N8 Sektie 10 of Notional Route N8 Section 10	Vel Sheet 2 van 18 Plan P730/08
---	--	---	---

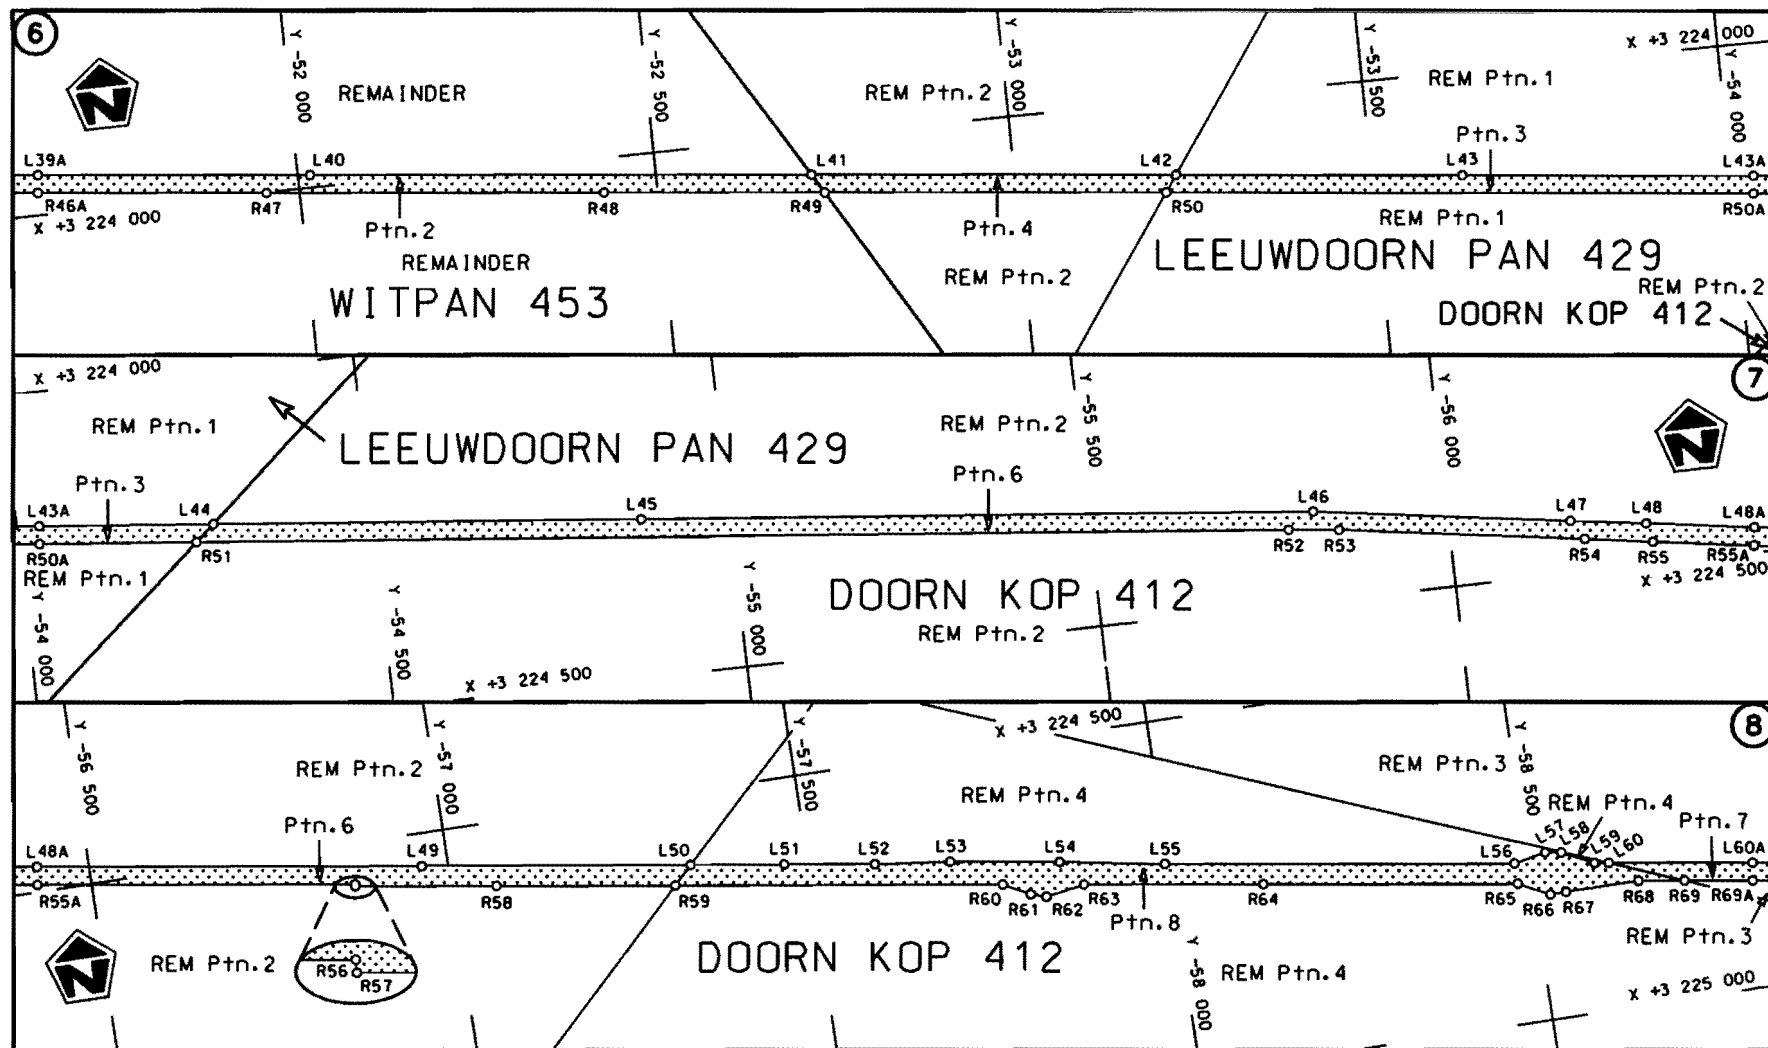

Die Suid Afrikaanse Nasionale Padagentskop Beperk
The South African National Roads Agency Limited

Die figuur getoon
The figure shown

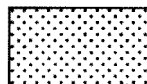

steldie padreserwe voor van 'n gedeelte
represents the road reserve of a portion
van Nasionale Roete
of National Route


N8

Seksie
Section

10

Vel
Sheet 3 van
of 18

Plan
P730/08

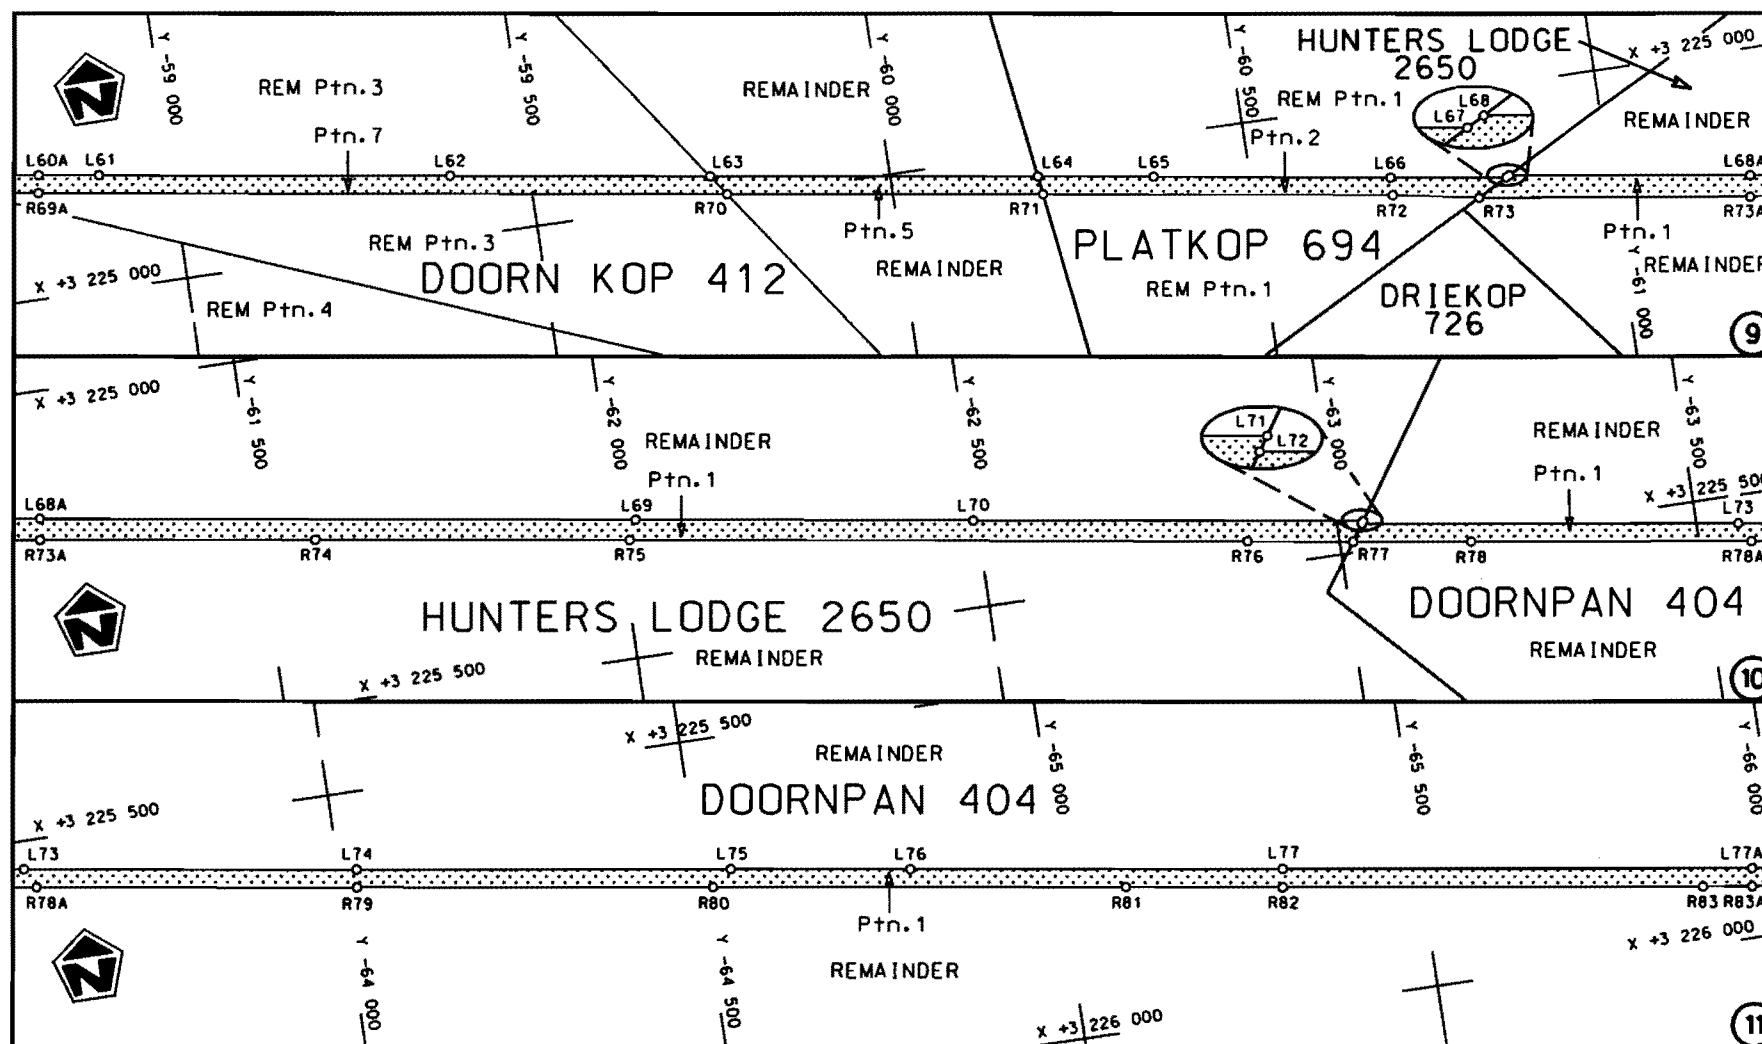

Die Suid Afrikaanse Nasionale Padagentskap Beperk
The South African National Roads Agency Limited

Die figuur getoon
The figure shown



steldie padreserwe voor van 'n gedeelte
represents the road reserve of a portion
van Nasionale Roete
of National Route

N8

Seksie
Section

10

Vel
Sheet 4 van
of 18

Plan
P730/08