
GOVERNMENT NOTICE

DEPARTMENT OF TRANSPORT

No. 299

24 March 2009

THE SOUTH AFRICAN NATIONAL ROADS AGENCY LIMITED

Registration No: 98/09584/06

DECLARATION AMENDMENT OF NATIONAL ROAD R22 SECTION 2


AMENDMENT OF DECLARATION NO. 1350 OF 2003

By virtue of section 40 (1)(b) of the South African National Roads Agency Limited and the National Roads Act, 1998 (Act No. 7 of 1998), I hereby amend Declaration No. 1350 of 2003 by substituting the section from the common boundary between Lot H108 and Lot H109 up to the Mkuzi River, with the subjoined sheets 1 to 12 of Plan No. P663/08.


(National Road R22 Section 2: Common boundary between Lot H108 and Lot H109 – Mkuzi River)




MINISTER OF TRANSPORT

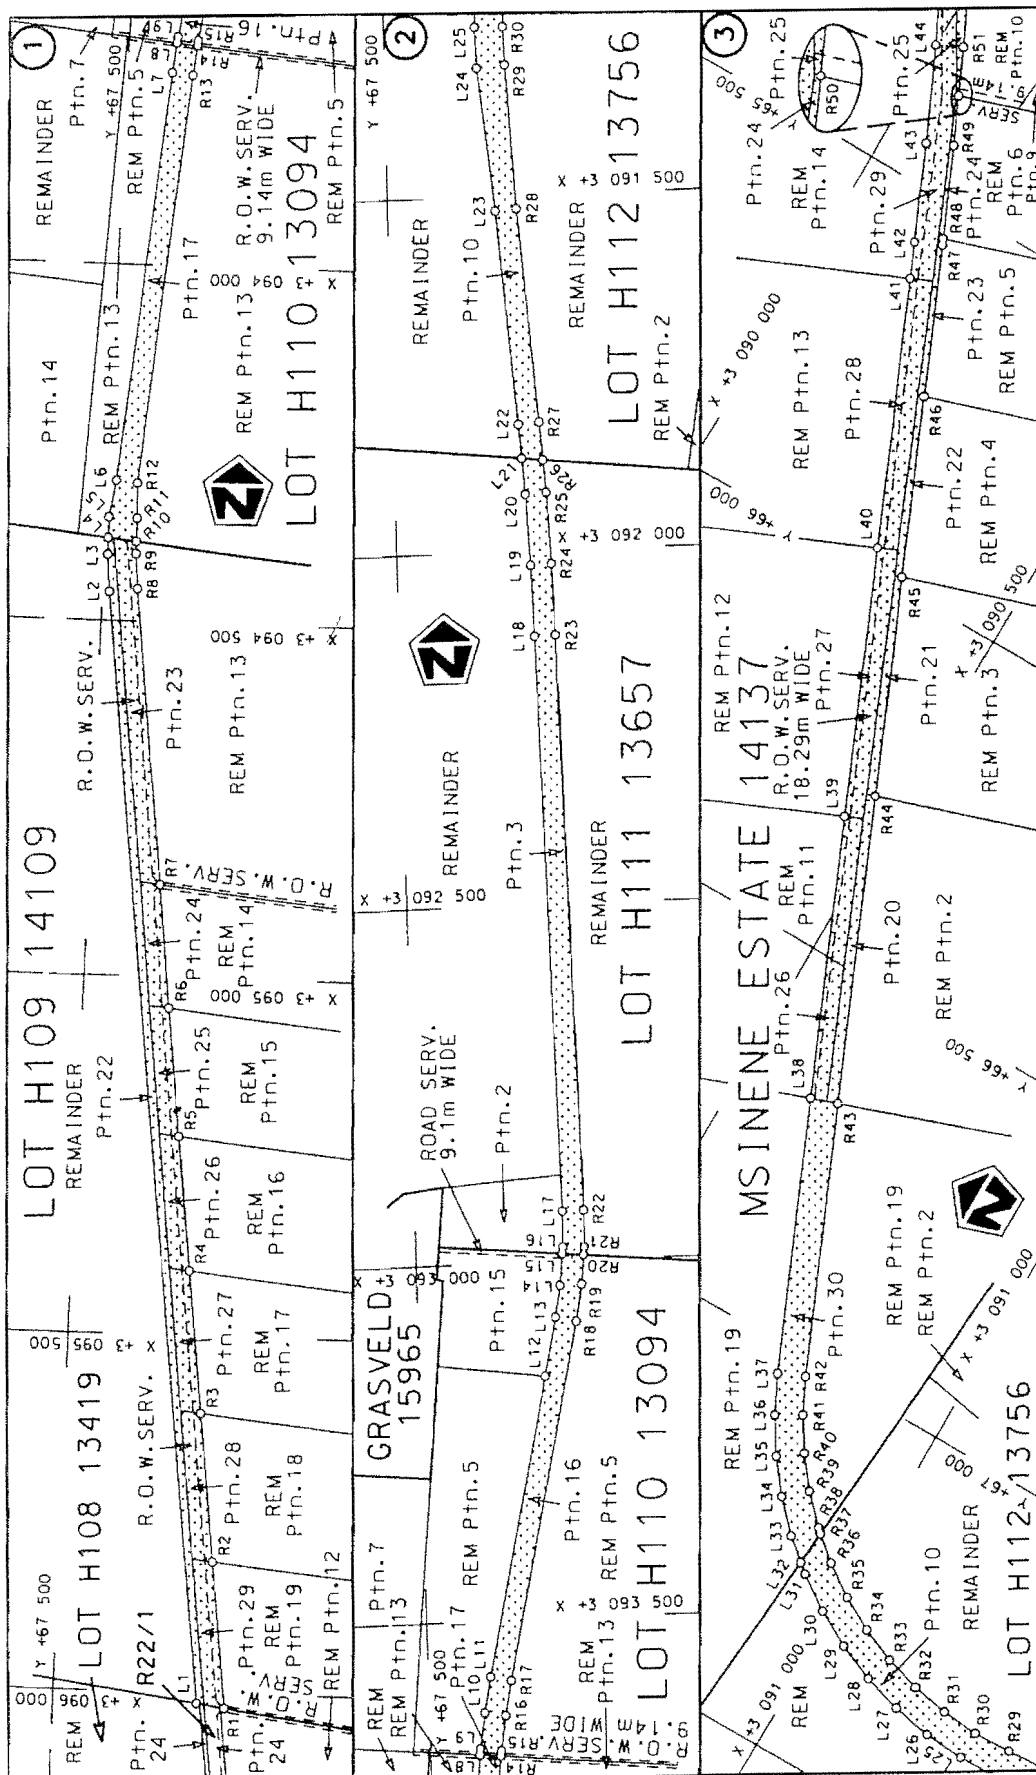


Die Suid Afrikaanse Nasionale Padagentskap Beperk The South African National Roads Agency Limited	Die figuur getoon The figure shown	
stetig padreserwe voor van 'n gedeelte represents the road reserve of a portion van Nasionale Roete of National Route	R22 Seksie Section	Vel Sheet 1 of 12 Plan P693/08

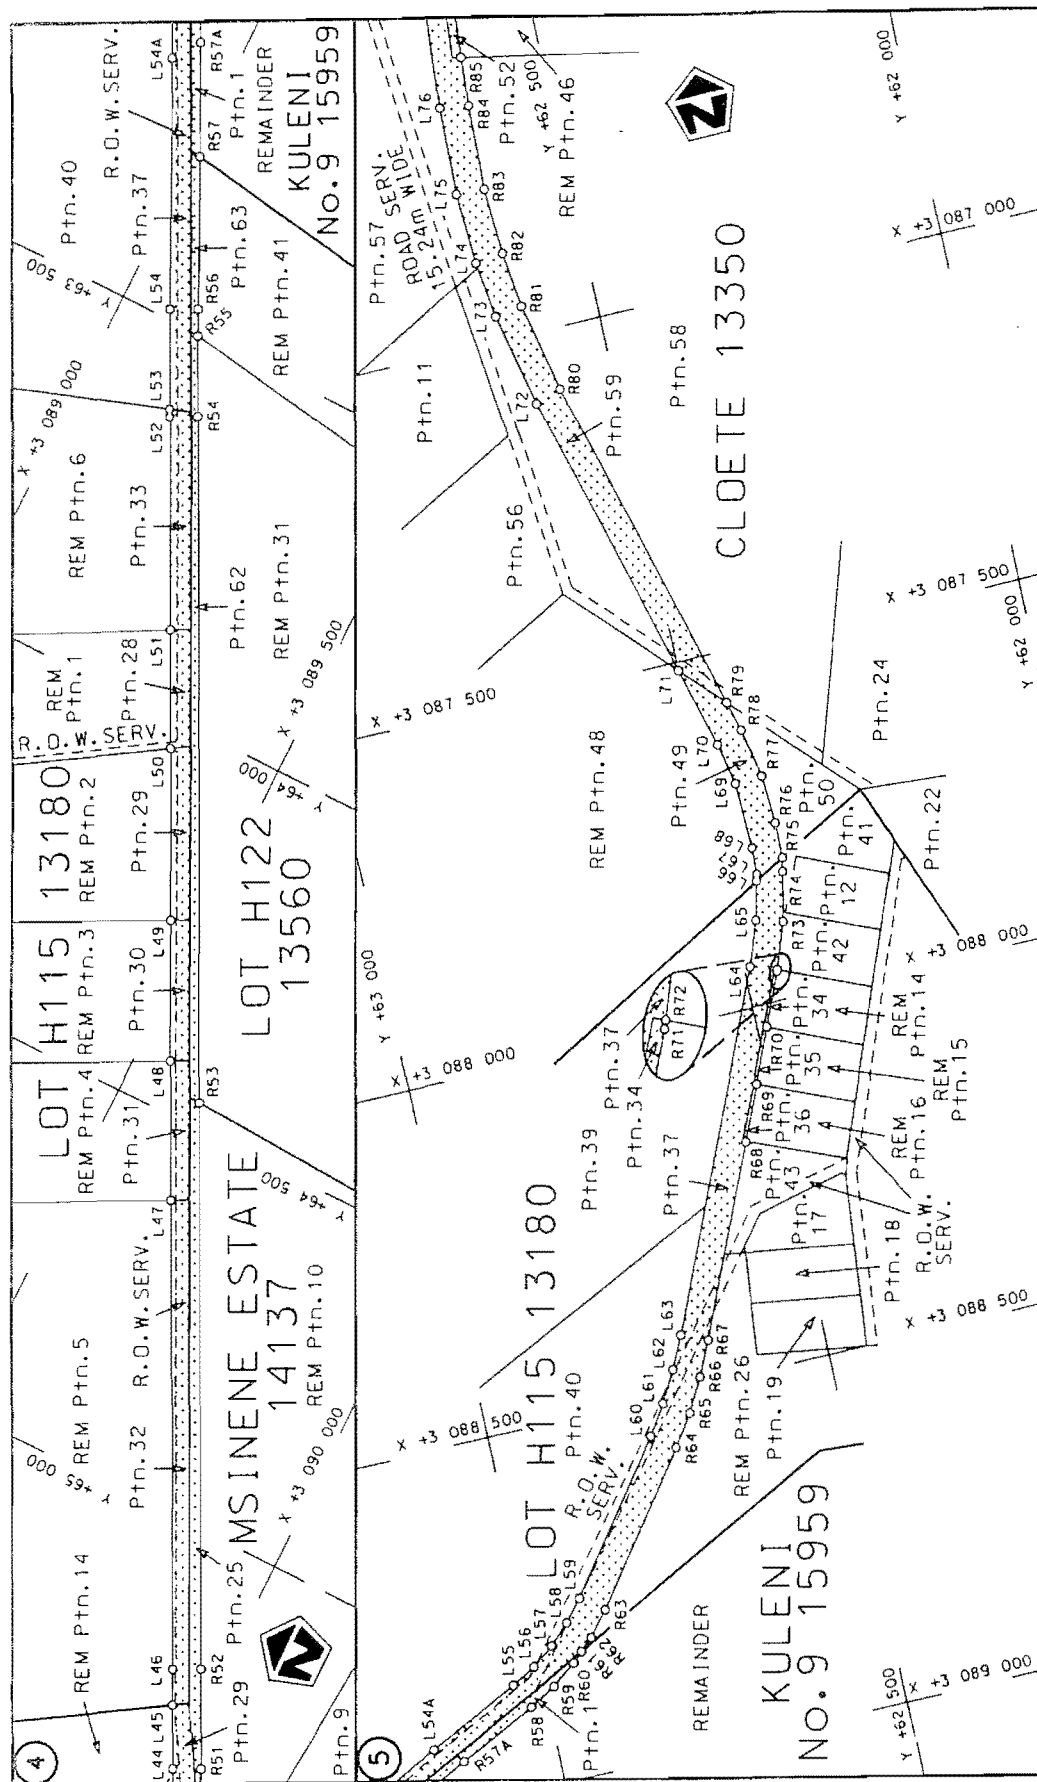

Die Suid Afrikaanse Nasionale Padogentenskap Beperk The South African National Roads Agency Limited	Die figuur getoon The figure shown	steldie padreserwe voor van 'n gedeelte represents the road reserve of a portion van Nasionale Roete of National Route	Vel Sheet 2 of 12 Plan P693/08
--	---------------------------------------	---	--------------------------------------

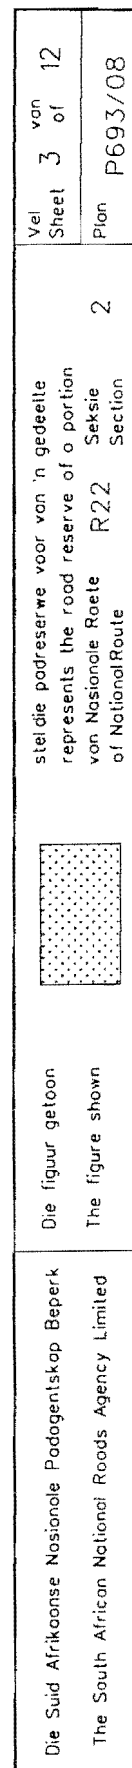

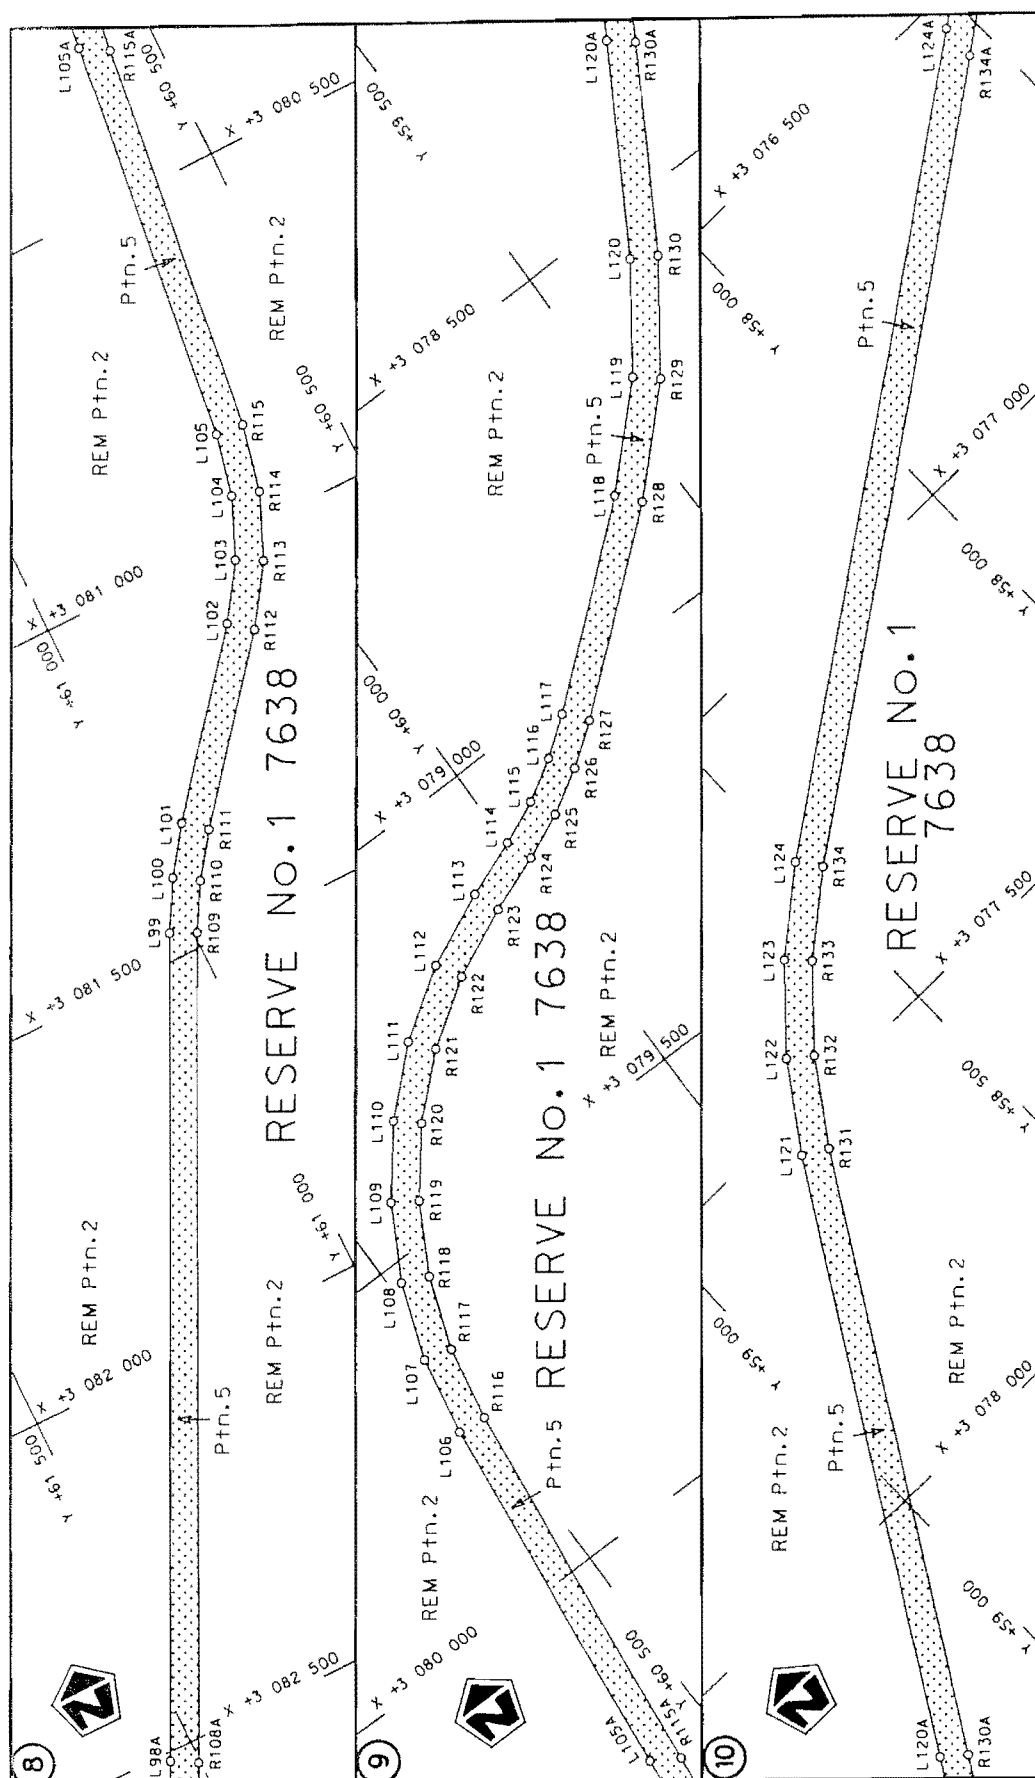

Die Suid Afrikaanse Nasionale Padagentskap Beperk	Die figuur getoon		steldie podreserwe voor van 'n gedeelte represents the road reserve of a portion von Nasionale Roete R22 of National Route	Vel Sheet	4 of	12
The South African National Roads Agency Limited	The figure shown			2	Plan	P693/08