
GOVERNMENT NOTICE

DEPARTMENT OF TRANSPORT

No. 192

2 March 2009

THE SOUTH AFRICAN NATIONAL ROADS AGENCY LIMITED

Registration No: 98/09584/06


DECLARATION AMENDMENT OF NATIONAL ROAD N8 SECTION 11

AMENDMENT OF DECLARATION NO. 549 OF 2003

By virtue of section 40 (1)(b) of the South African National Roads Agency Limited and the National Roads Act, 1998 (Act No. 7 of 1998), I hereby amend Declaration No. 549 of 2003 by substituting the Annexure paragraph (I), with the subjoined sheets 1 to 20 of Plan No. P713/08.

(National Road N8 Section 11: Bloemfontein - Thaba Nchu)


MINISTER OF TRANSPORT

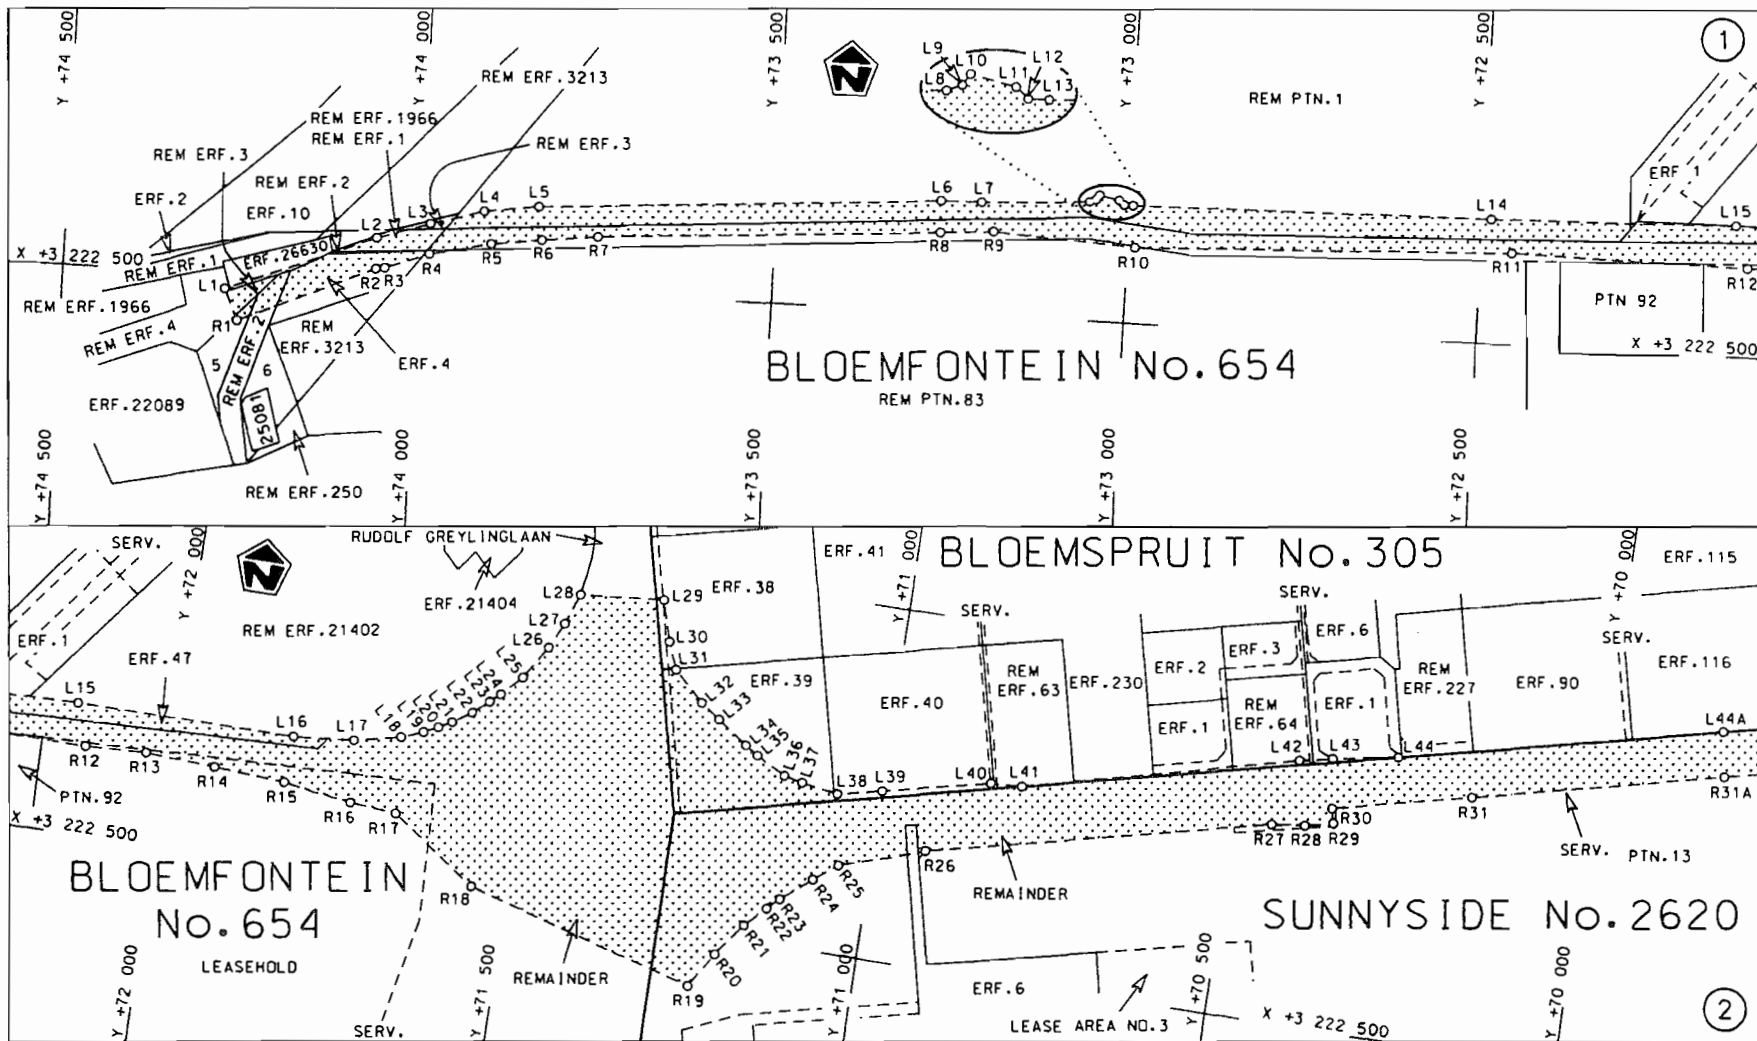

Die Suid Afrikaanse Nasionale Padagentskap Beperk
The South African National Roads Agency Limited


Die figuur getoon
The figure shown



steldie podreserwe voor van 'n gedeelte
represents the road reserve of a portion
von Nasionale Roete N8
of National Route N8

Seksie
Section 11

Vel
Sheet 1 van 20
Pion
P713/08

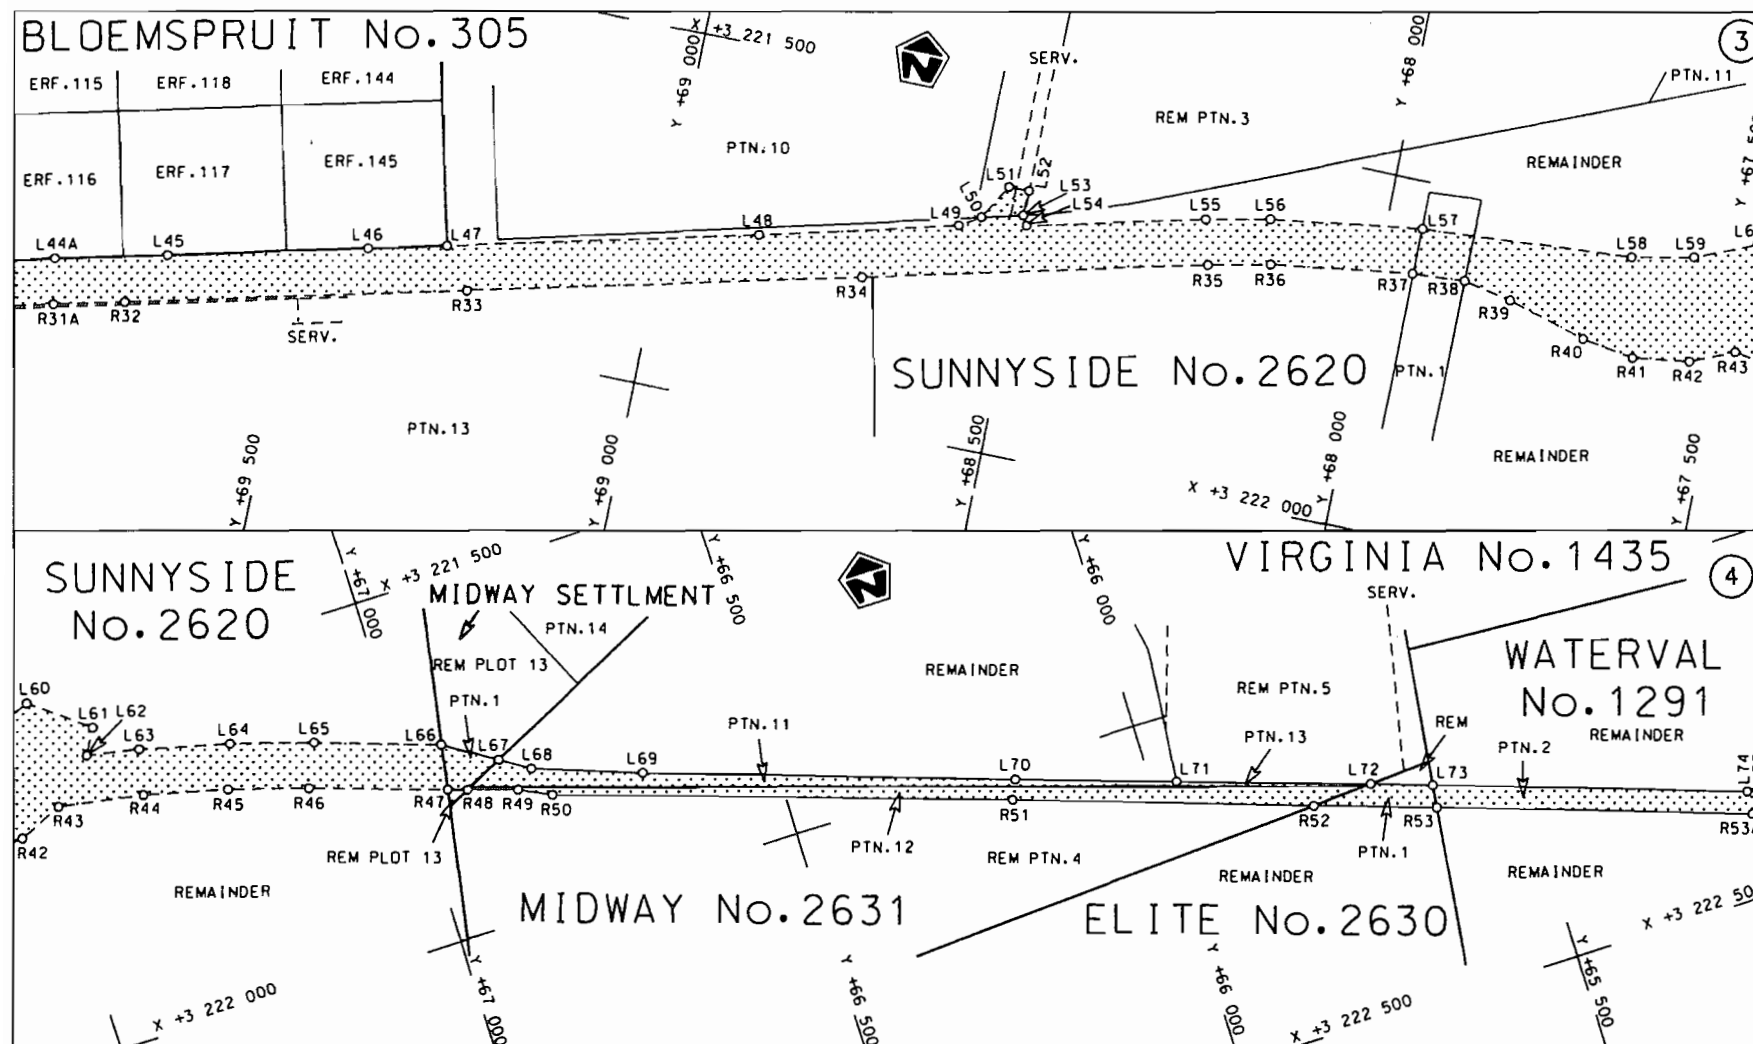

Die Suid Afrikaanse Nasionale Padagentskap Beperk
The South African National Roads Agency Limited

Die figuur getoon
The figure shown



steldie padreserwe voor van 'n gedeelte
represents the road reserve of a portion
van Nasionale Roete
of National Route


N8

Seksie
Section

11

Vel
Sheet 2 van
of 20

Plan
P713/08

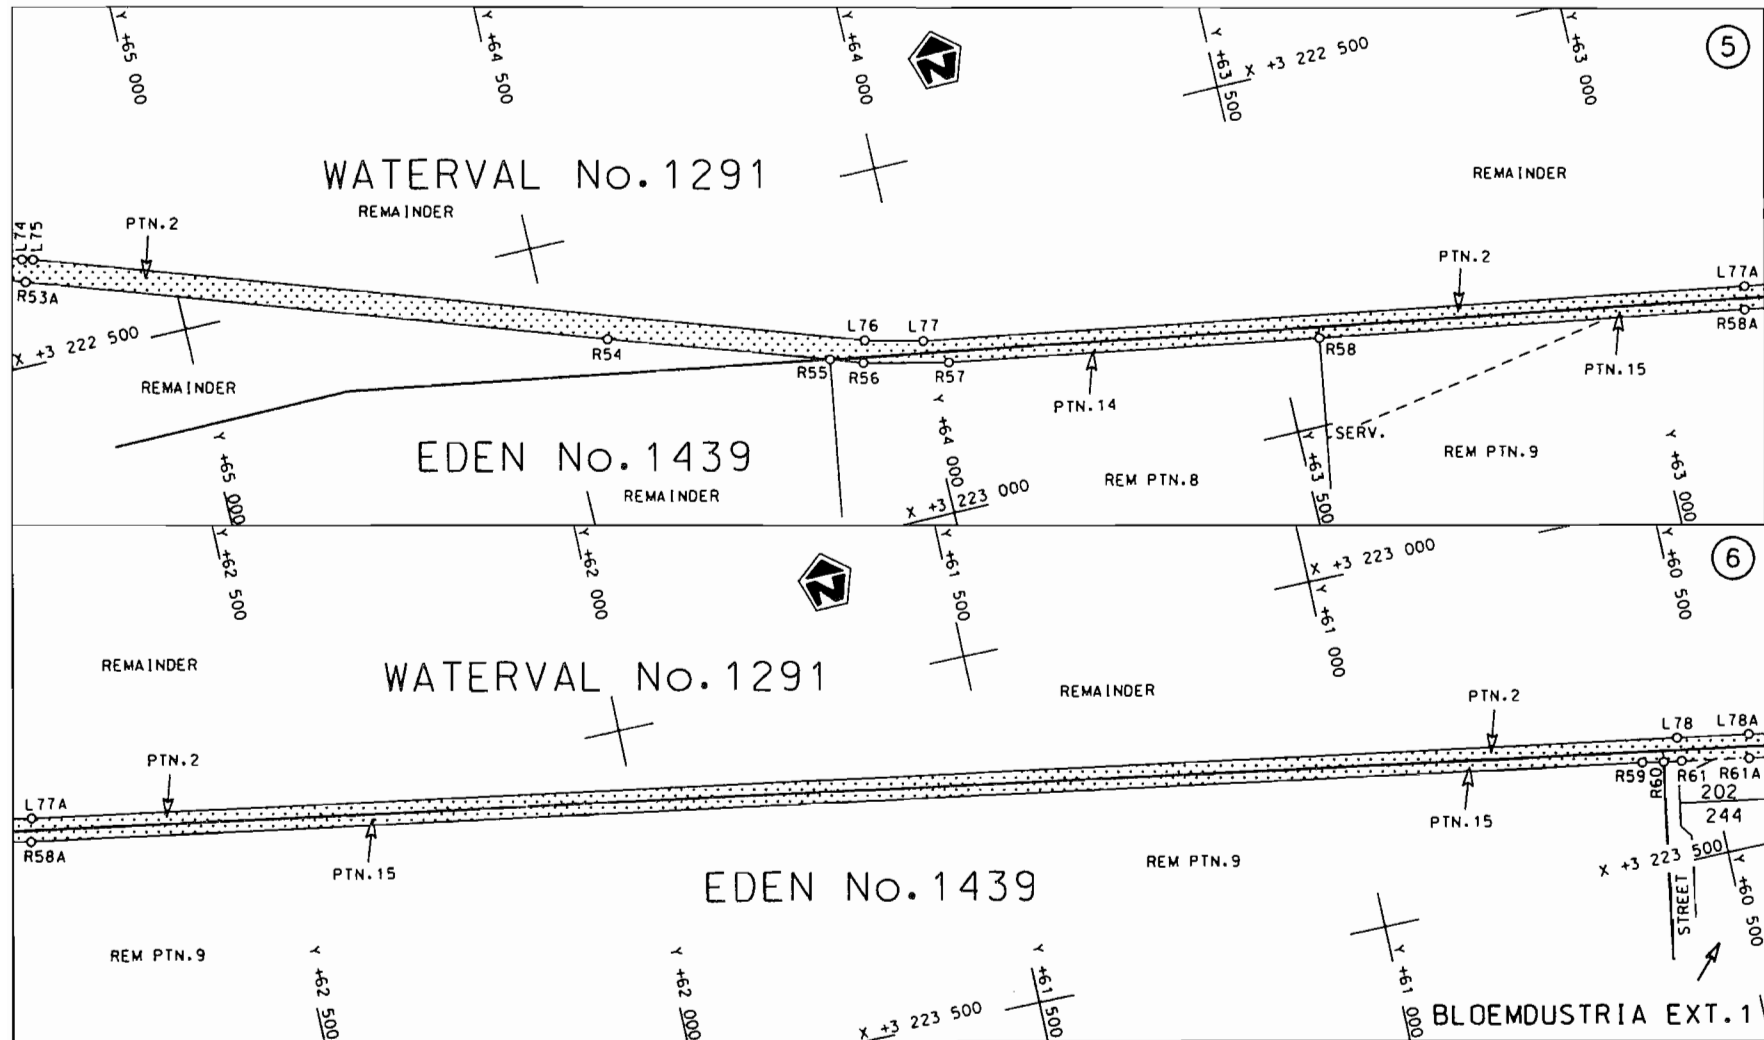

Die Suid Afrikaanse Nasionale Padagentskop Beperk The South African National Roads Agency Limited	Die figuur getoon The figure shown		stel die padreserwe voor van 'n gedeelte represents the road reserve of a portion van Nasionale Roete of National Route	N8	Seksie Section	11	Vel Sheet	3 of	20	Plan P713/08
--	---------------------------------------	---	--	----	-------------------	----	--------------	---------	----	-----------------

