
GOVERNMENT NOTICE

DEPARTMENT OF TRANSPORT

No. 190

2 March 2009

THE SOUTH AFRICAN NATIONAL ROADS AGENCY LIMITED

Registration No: 98/09584/06

DECLARATION AMENDMENT OF NATIONAL ROAD R510 SECTION 2


AMENDMENT OF DECLARATION No. 1230 OF 2004

By virtue of section 40 (1)(b) of the South African National Roads Agency Limited and the National Roads Act, 1998 (Act No. 7 of 1998), I hereby amend Declaration No. 1230 of 2004, by substituting the descriptive section from Northam up to Thabazimbi in paragraph (I) of the annexure thereto with the subjoined sheets 1 to 11 of Plan P704/08

(National Road R510 Section 2: Northam – Thabazimbi)



MINISTER OF TRANSPORT

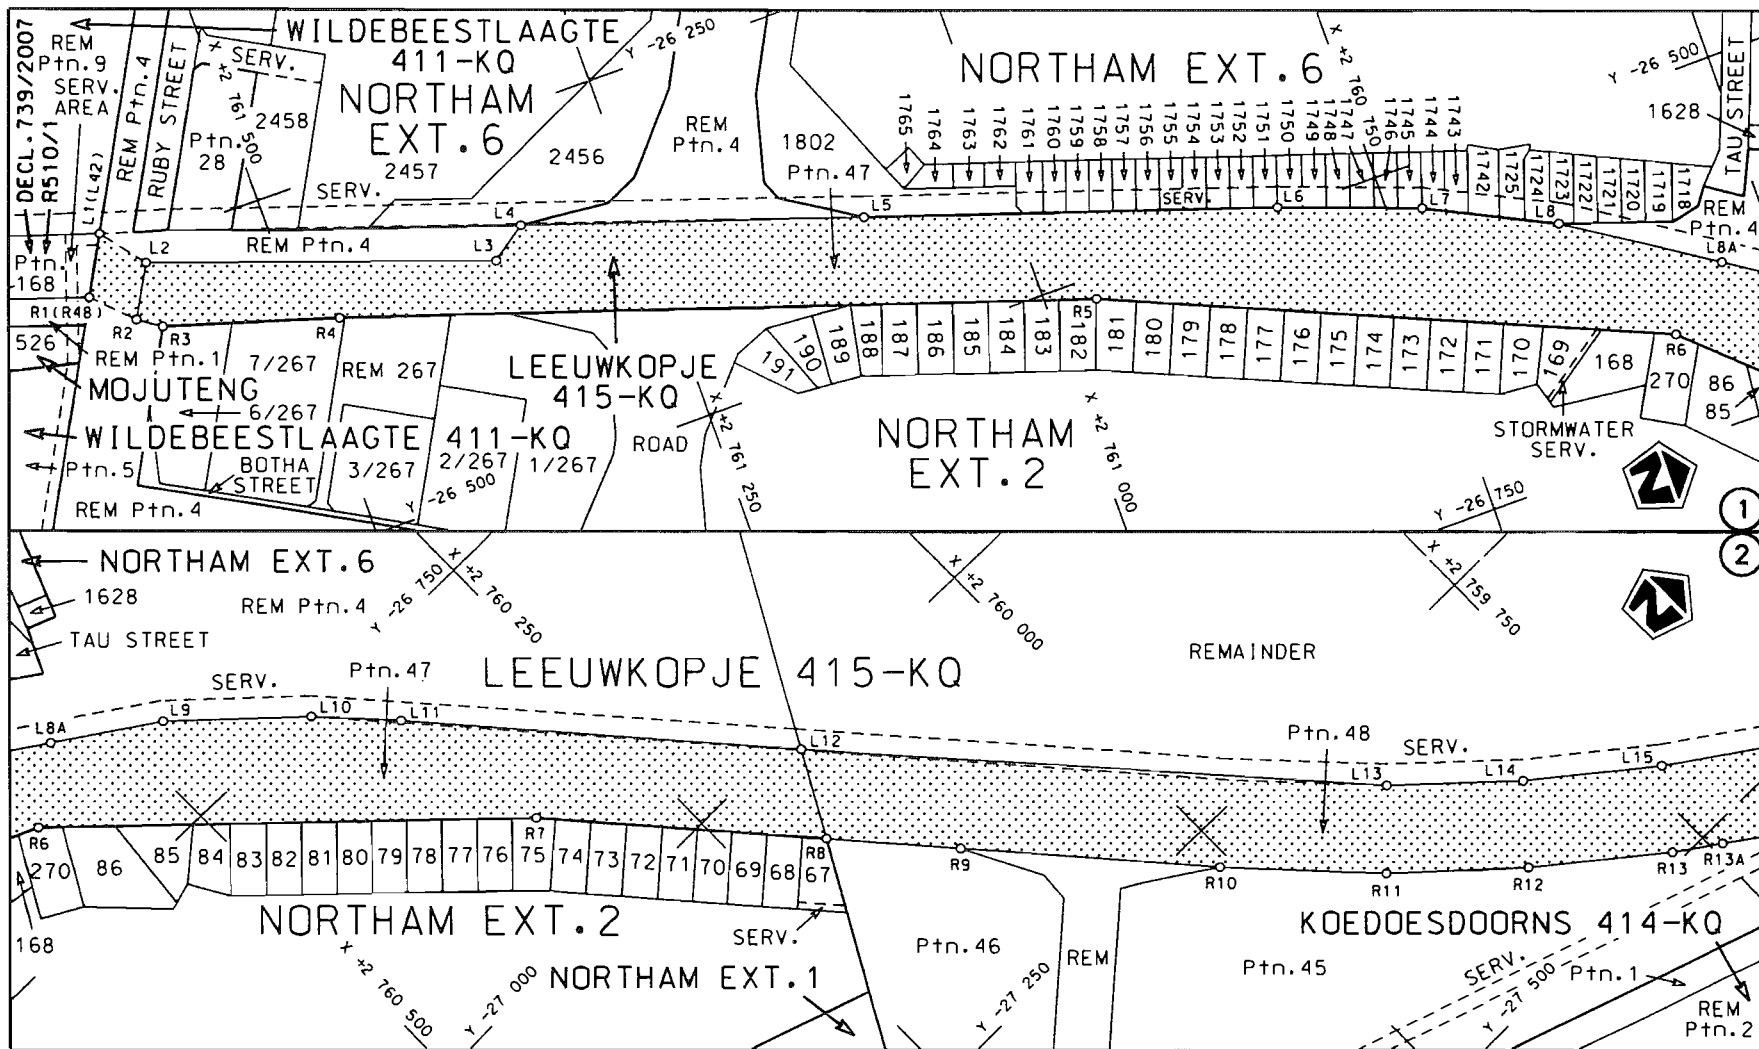

Die Suid Afrikaanse Nasionale Padogenskap Beperk
The South African National Roads Agency Limited


Die figuur getoon
The figure shown



steldie padreserwe voor van 'n gedeelte
represents the road reserve of a portion
van Nasionale Roete R510 Seksie
of National Route Section

2

Vel
Sheet 1 van
of 11
Plan P704/08

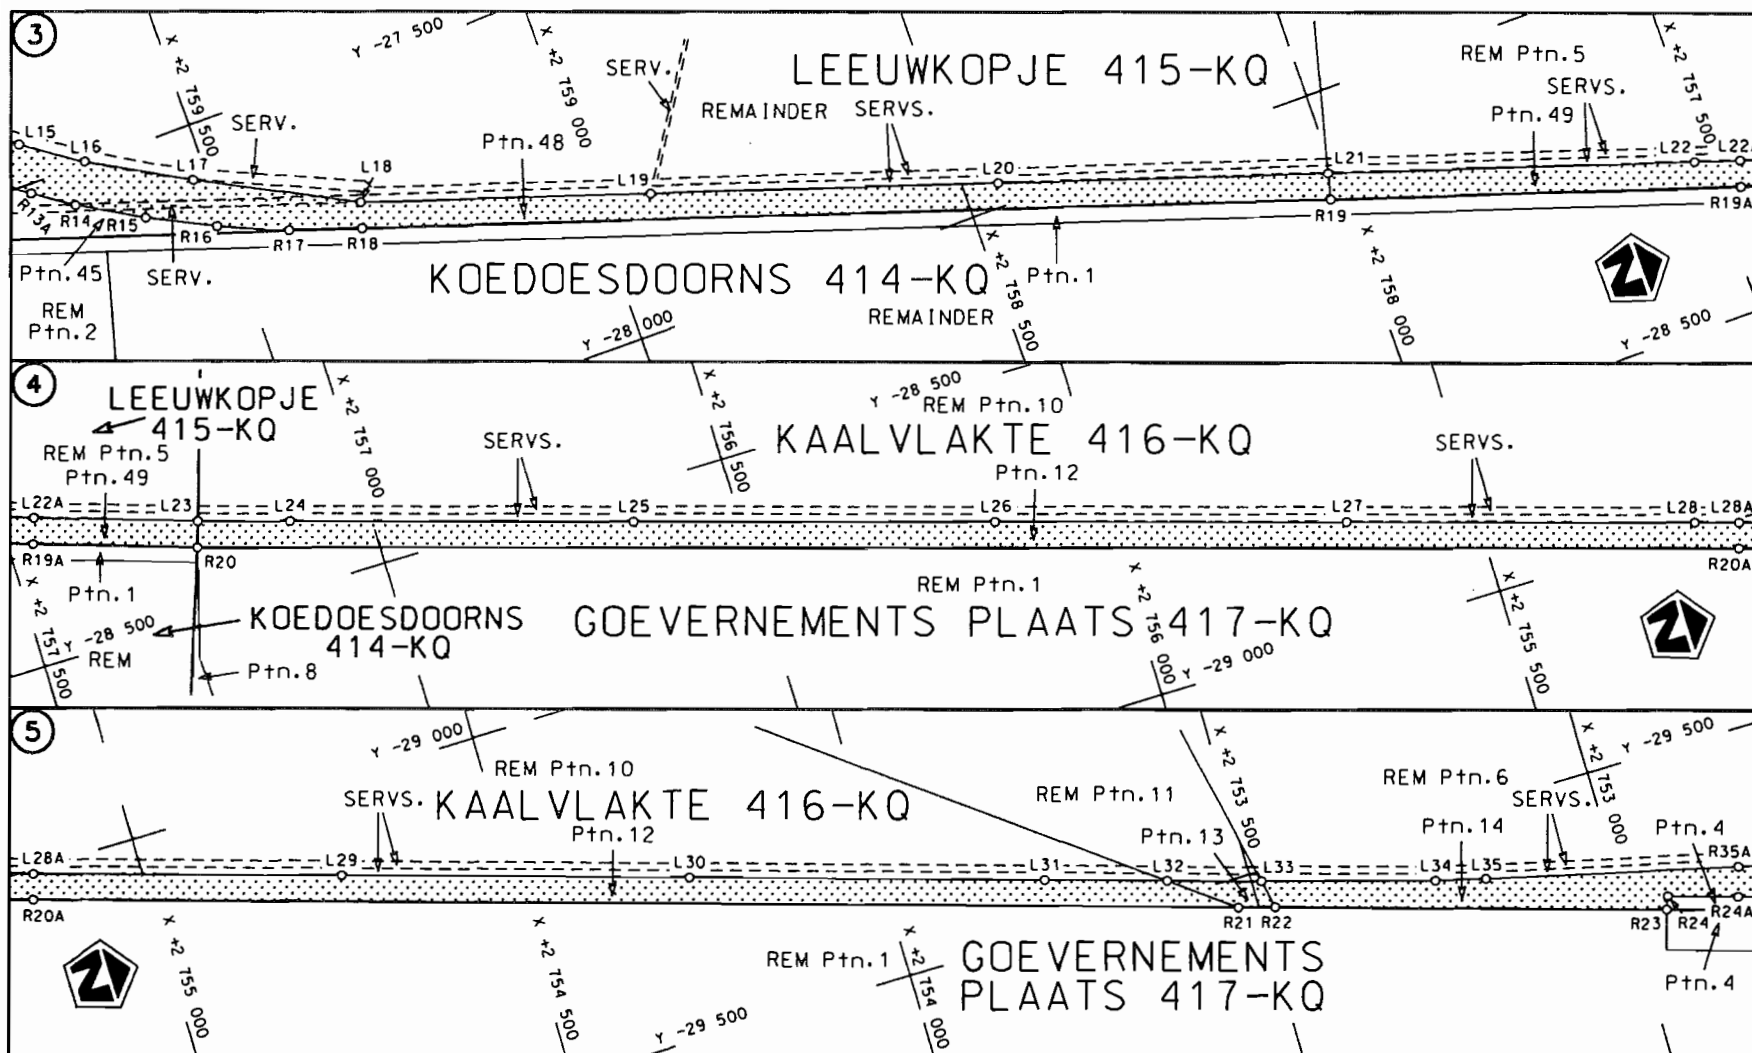


Die Suid Afrikaanse Nasionale Padagentskap Beperk
The South African National Roads Agency Limited

Die figuur getoon
The figure shown



steldie padreserwe voor van 'n gedeelte
represents the road reserve of a portion
van Nasionale Roete R510 Sektie
of National Route Section

Vel
Sheet 2 van 11
Plan P704/08

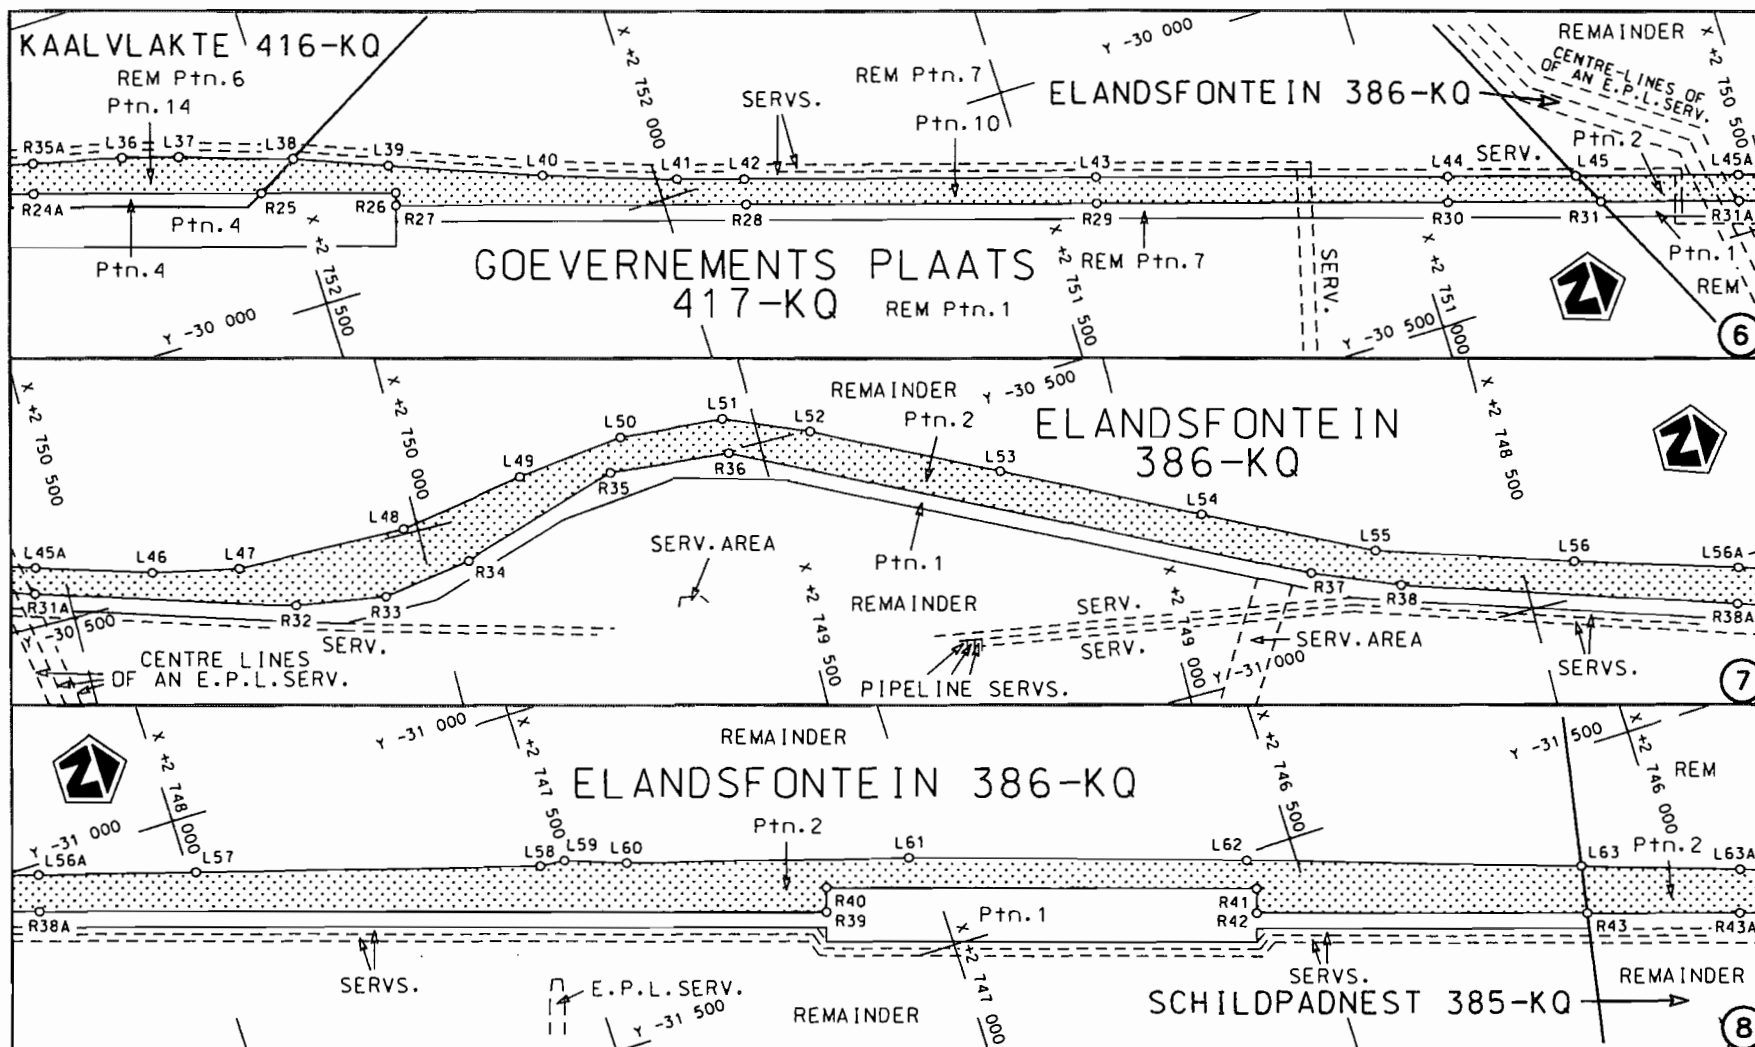

Die Suid Afrikaanse Nasionale Padagentskap Beperk The South African National Roads Agency Limited	Die figuur getoon The figure shown		steldie padreserwe voor van 'n gedeelte represents the road reserve of a portion van Nasionale Roete of National Route	R510	Seksie Section	2	Vel Sheet	3 of	11	Plan P704/08
--	---------------------------------------	---	---	------	-------------------	---	--------------	---------	----	-----------------

