
GOVERNMENT NOTICE

DEPARTMENT OF TRANSPORT

No. 188

27 February 2009

THE SOUTH AFRICAN NATIONAL ROADS AGENCY LIMITED


Registration No: 98/09584/06

DECLARATION AMENDMENT OF NATIONAL ROAD N14 SECTION 11


AMENDMENT OF DECLARATION NO. 217 OF 2006

By virtue of section 40 (1)(b) of the South African National Roads Agency Limited and the National Roads Act, 1998 (Act No. 7 of 1998), I hereby amend Declaration No. 217 of 2006 by substituting the Annexure paragraphs (V) to (IX), with the subjoined sheets 1 to 14 of Plan No. P670/08.

(National Road N14 Section 11: Sannieshof - Coligny)

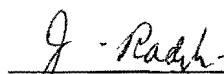


MINISTER OF TRANSPORT

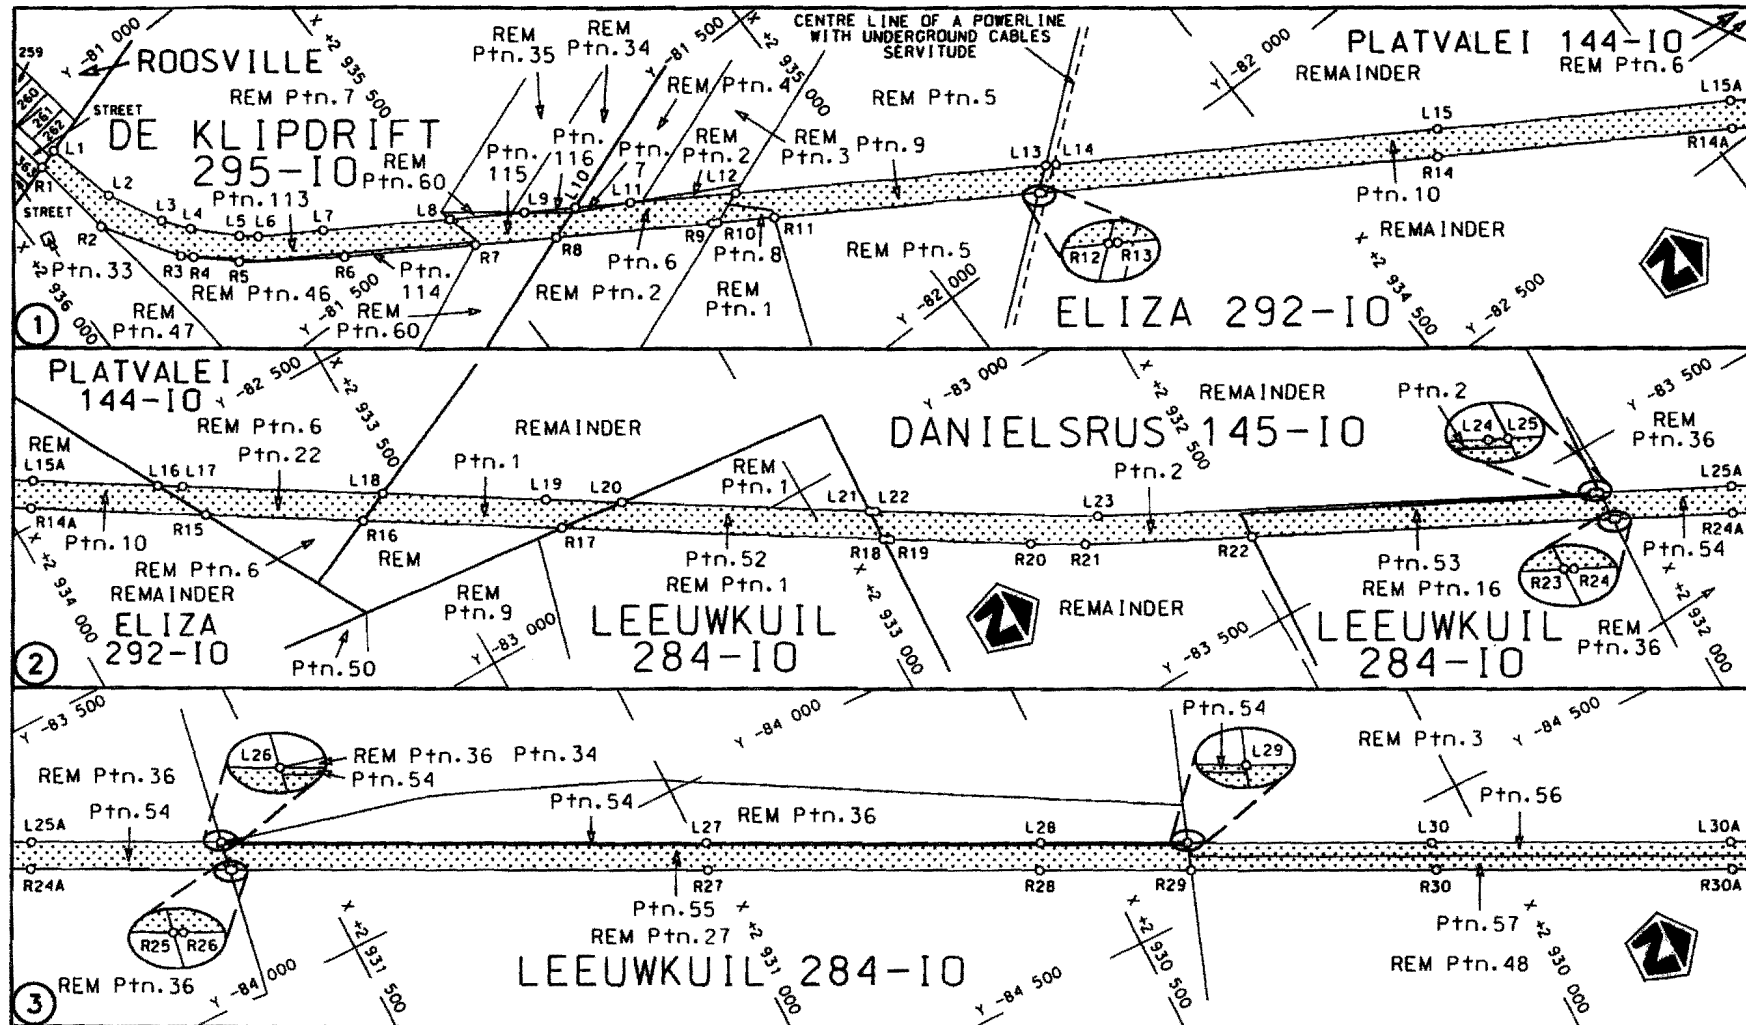

Die Suid Afrikaanse Nasionale Padagentskap Beperk
The South African National Roads Agency Limited

Die figuur getoon
The figure shown

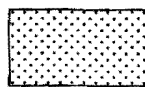

stel die padreserwe voor van 'n gedeelte
represents the road reserve of a portion
van Nasionale Roete
of National Route


N14

Seksie
Section


11

Vel
Sheet 1 van
of 14

Plan
P670/08

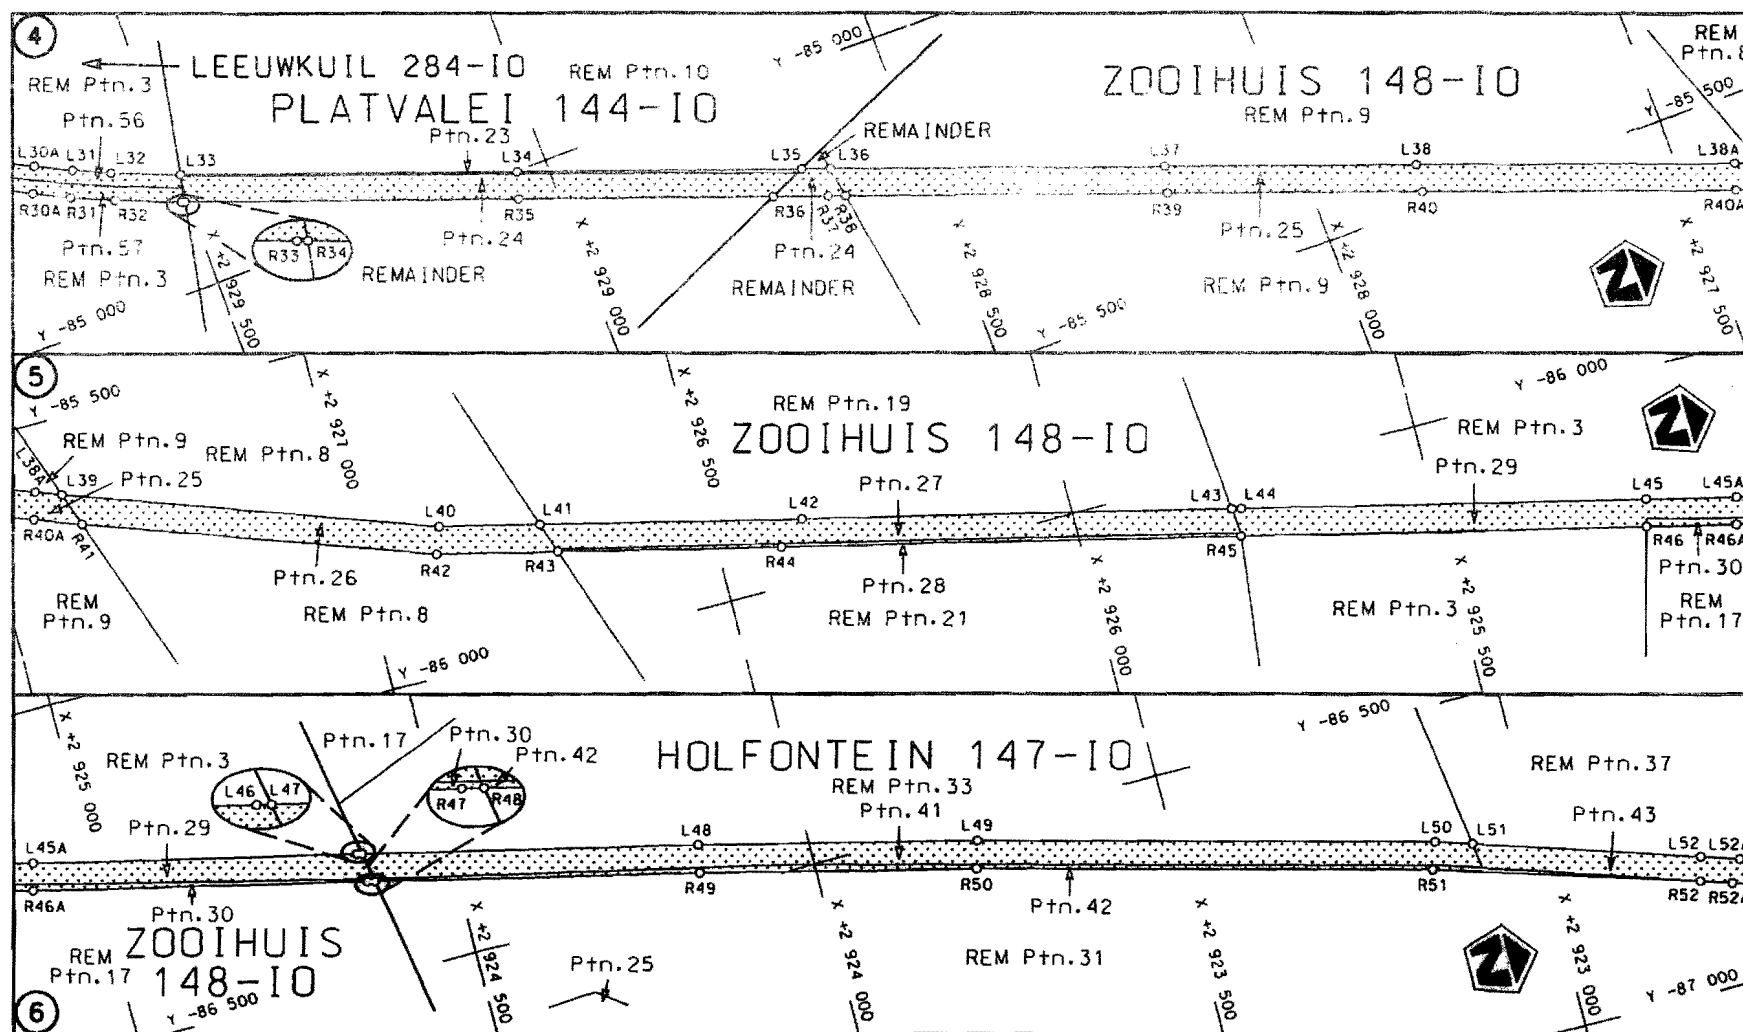


Die Suid Afrikaanse Nasionale Padagentskap Beperk	Die figuur getoon		steldie padreserwe voor van 'n gedeelte	Vel Sheet 2 van 14
The South African National Roads Agency Limited	The figure shown		represents the road reserve of a portion van Nasionale Roete N14 Seksie 11 of National Route	Plan P670/08

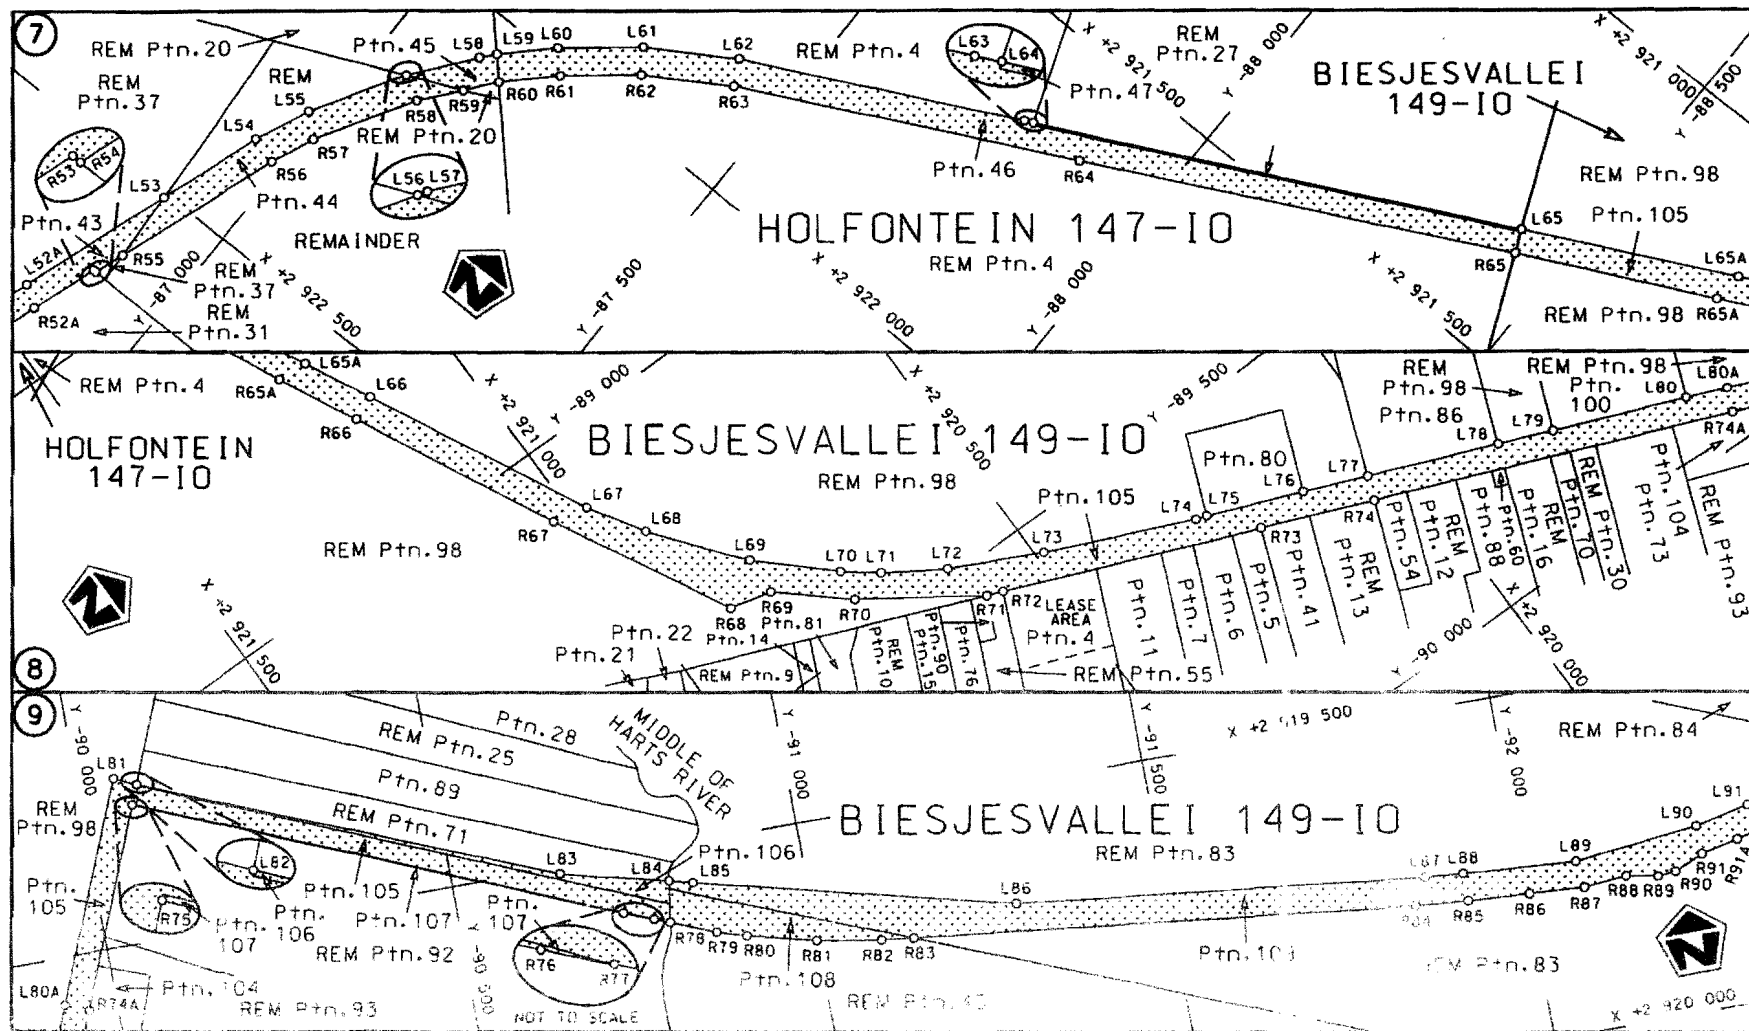


Die Suid Afrikaanse Nasionale Padagentskap Beperk
The South African National Roads Agency Limited

Die figuur getoon
The figure shown

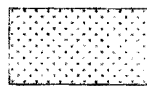

ste die padreserwe voor van n gedeelte
represents the road reserve of a portion
van Nasionale Roete N14 Seksie 11
of National Route N14 Section 11

Vel
Sheet 3 van 14
Plan P670/08

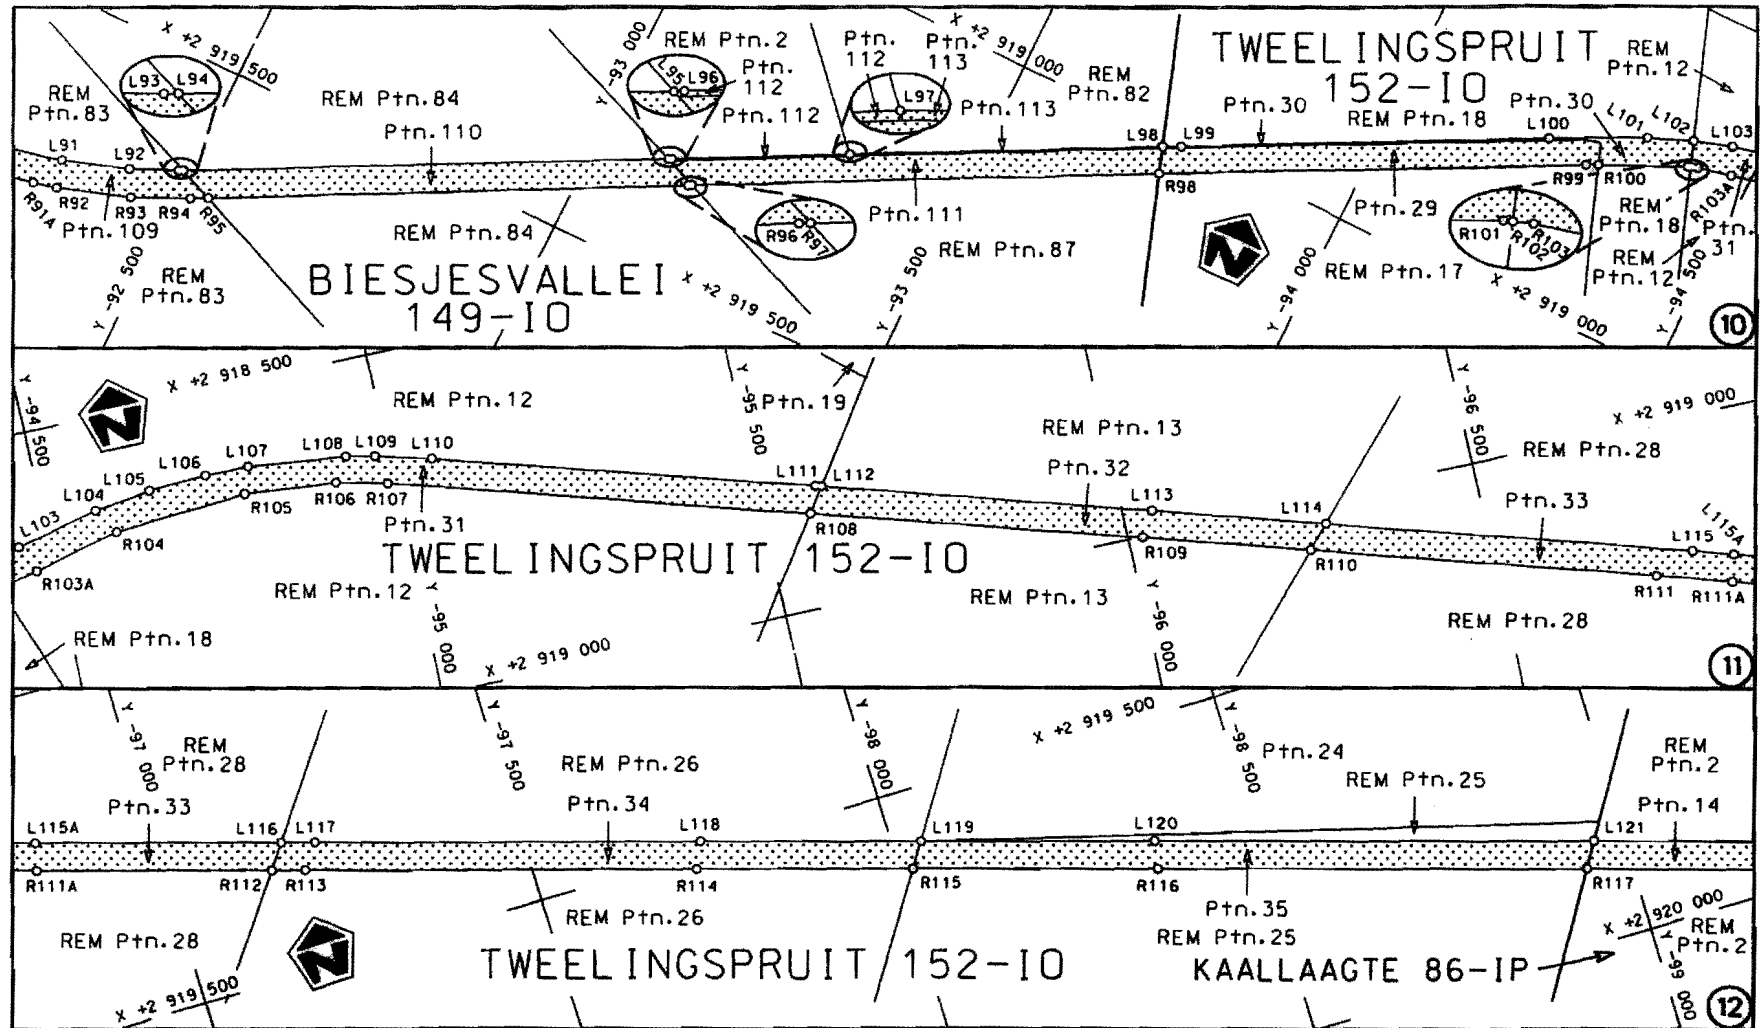

Die Suid Afrikaanse Nasionale Padagentskap Beperk
The South African National Roads Agency Limited

Die figuur getoon
The figure shown



steldie padreserwe voor van 'n gedeelte
represents the road reserve of a portion
van Nasionale Roete N14 Seksie 11
of National Route

Vel
Sheet 4 van
of 14
Plan P670/08