
**GOVERNMENT NOTICE
GOEWERMENTSKENNISGEWING**

**DEPARTMENT OF TRANSPORT
DEPARTEMENT VAN VERVOER**

No. 1349

17 December 2008

**THE SOUTH AFRICAN NATIONAL ROADS
AGENCY LIMITED**

Registration No: 98/09584/06

DECLARATION AMENDMENT OF NATIONAL ROAD R23 SECTION 1


AMENDMENT OF DECLARATION No. 725 OF 2005

By virtue of section 40 (1)(b) of the South African National Roads Agency Limited and the National Roads Act, 1998 (Act No. 7 of 1998), I hereby amend Declaration No. 725 of 2005, by substituting Annexure paragraphs (IV) and (V), with the subjoined sheets 1 to 18 of Plan No. P700/08.

(National Road R23 Section 1: Volksrust – Standerton)



MINISTER OF TRANSPORT

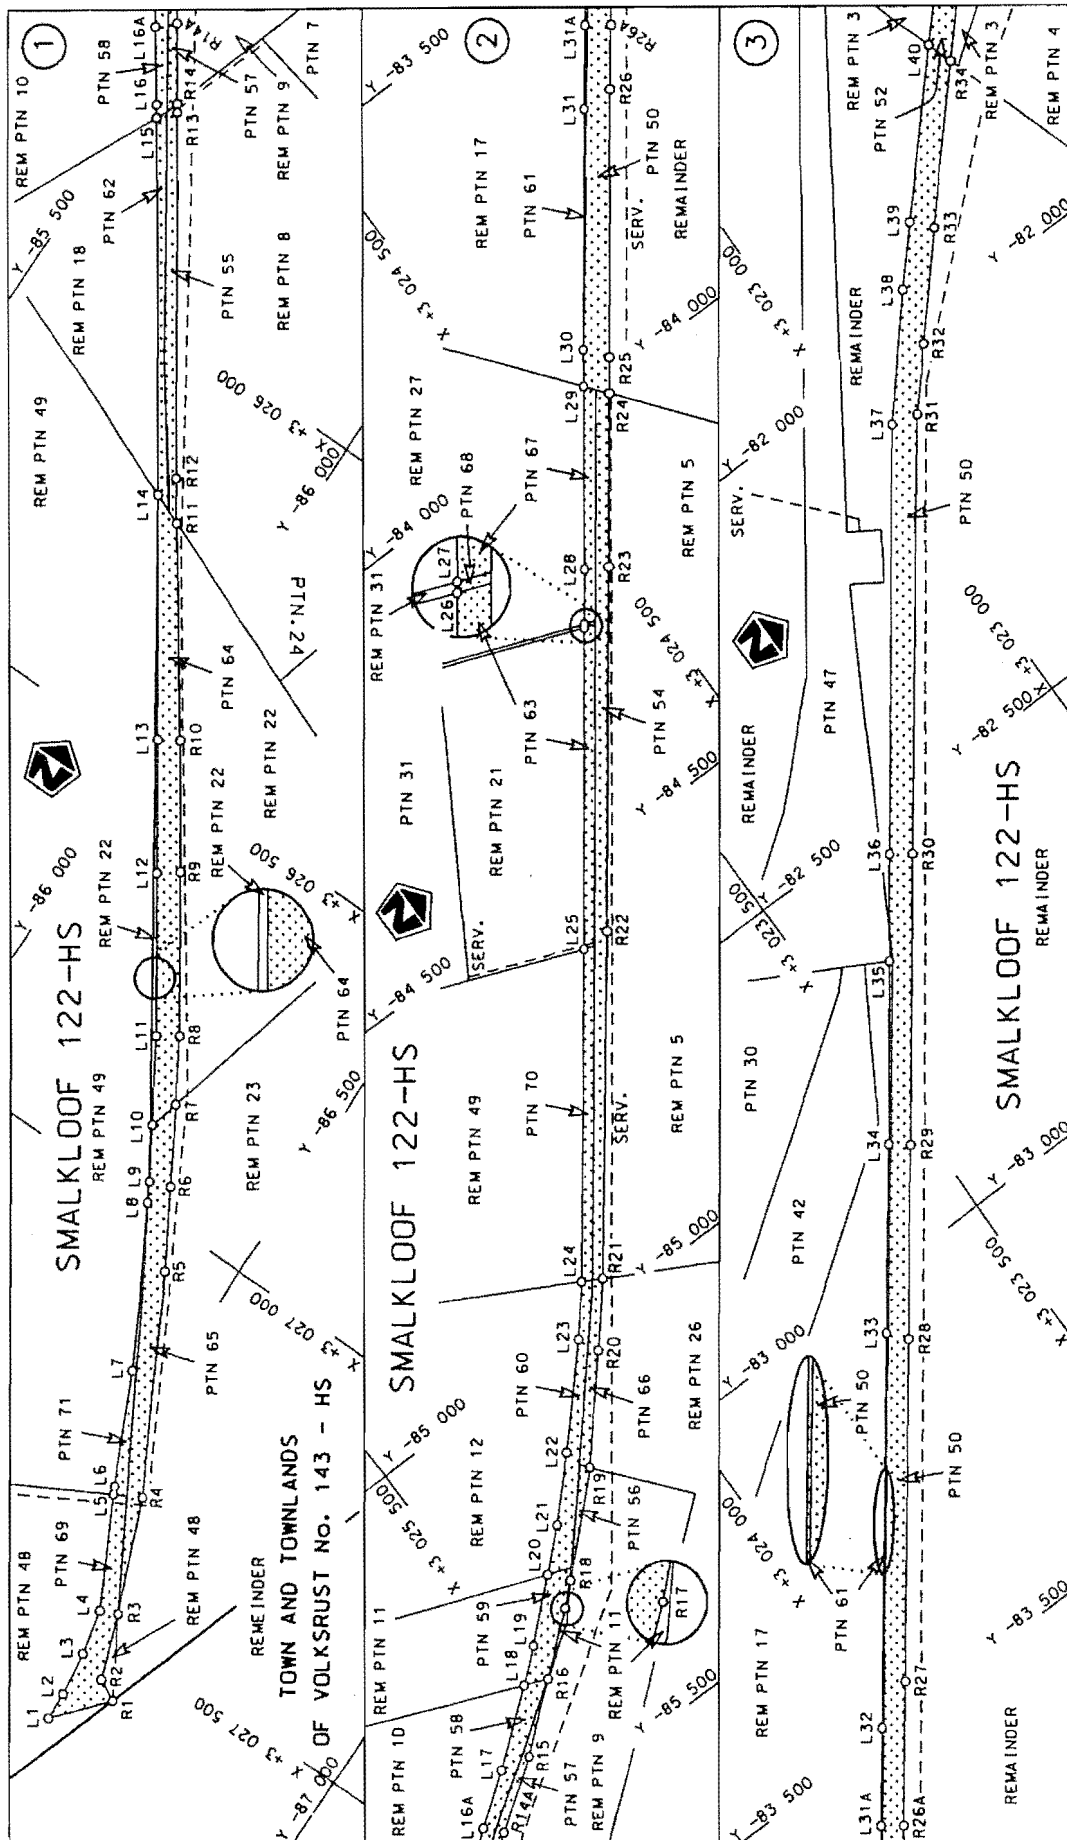


stelt die padreserwe voor van 'n gedeelte
represents the road reserve of a portion
van Nasionale Roete R23 Seksie
of National Route Section




Die figuur getoon
The figure shown


Die Suid Afrikaanse Nasionale Padagentskop Beperk
The South African National Roads Agency Limited

Vel
Sheet 1 of 18
Plan P700/08

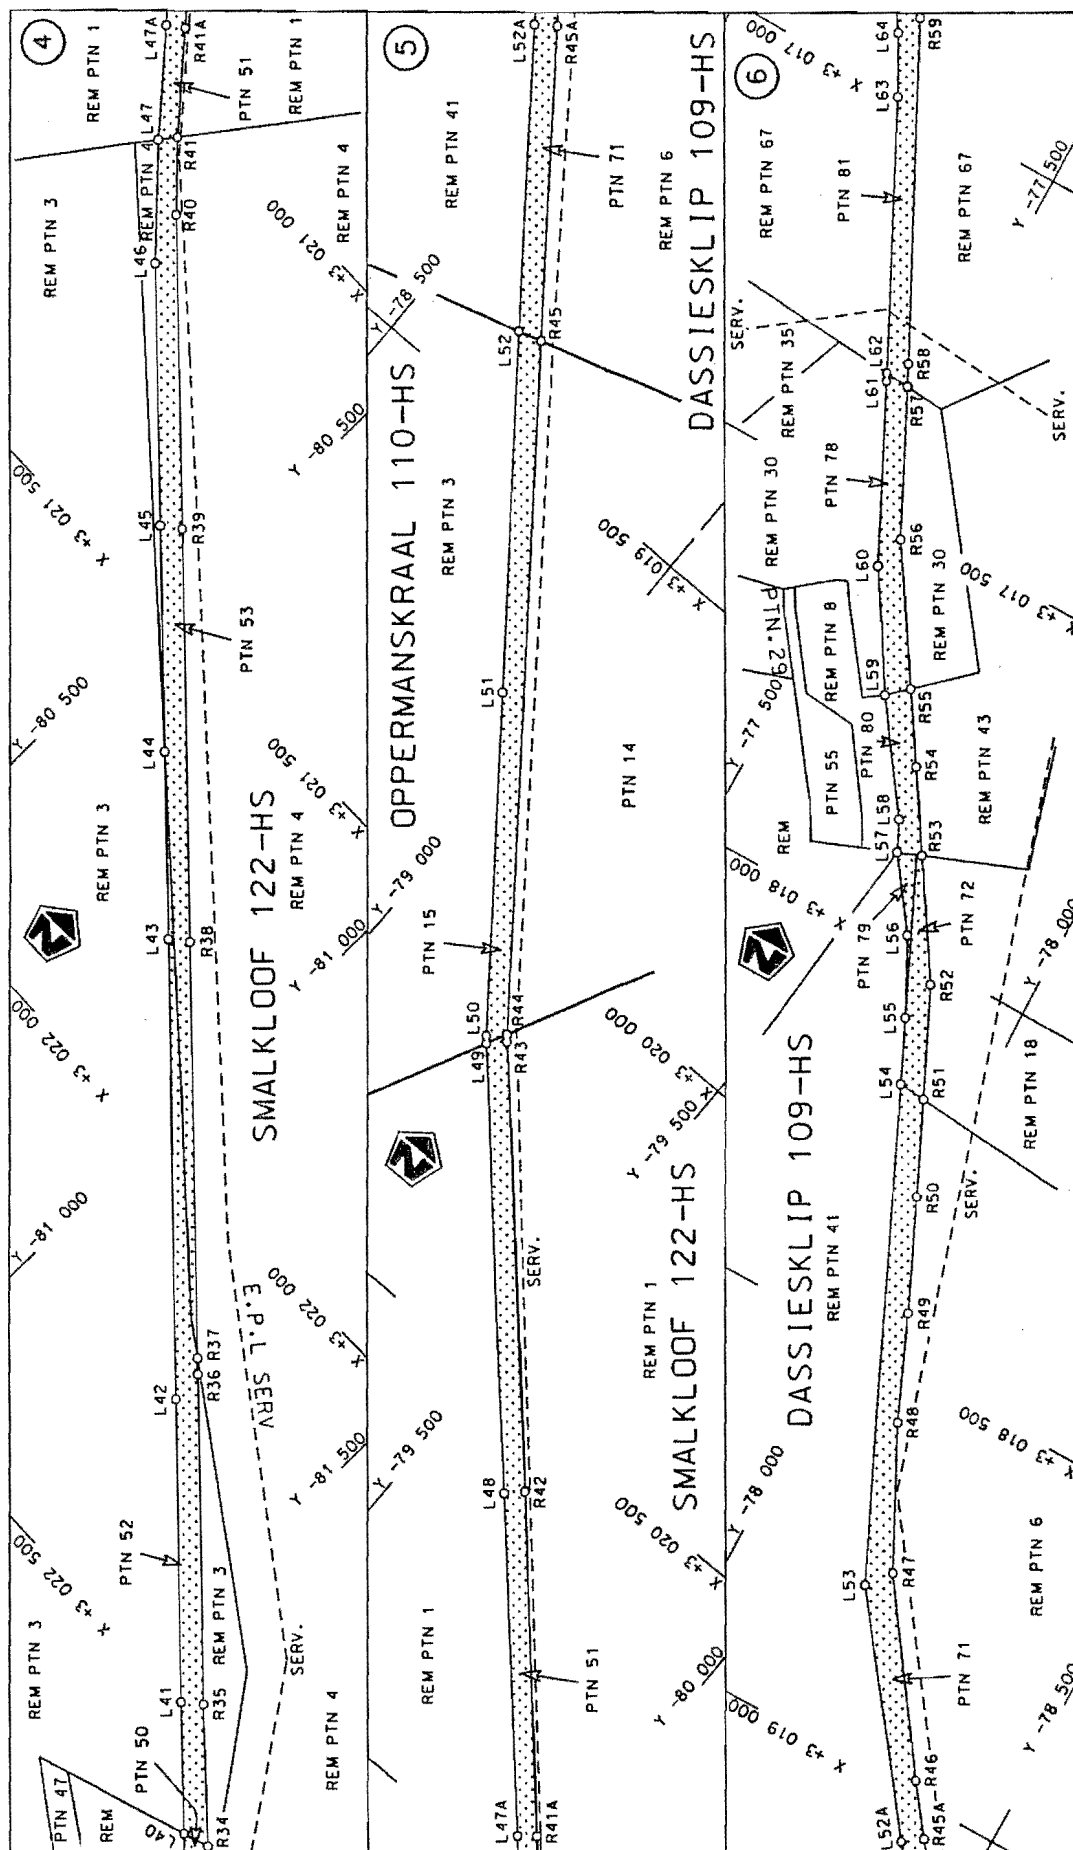

Die Suid Afrikaanse Nasionale Padagentskap Beperk The South African National Roads Agency Limited	Die figuur getoon The figure shown	steldie padreserwe voor van 'n gedeelte represents the road reserve of a portion van Nasionale Roete R23 of National Route	Vei Sheet 2 of 18 Plan P700/08
--	---------------------------------------	---	--------------------------------------

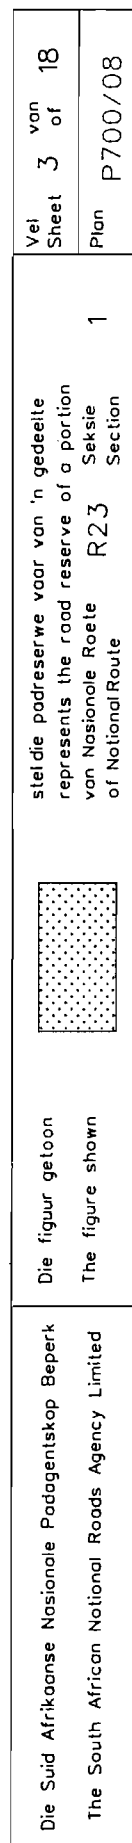

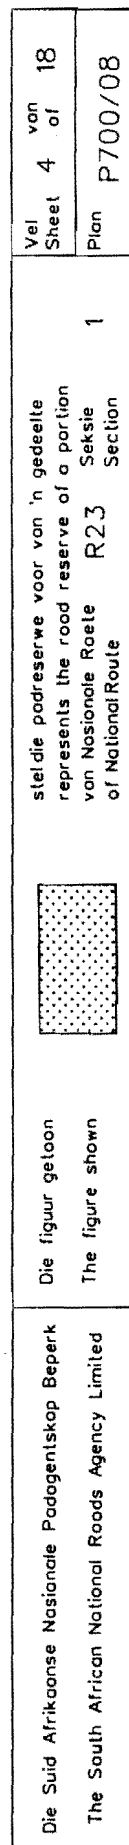

P700/08

istdie podreserwe voor van 'n gedeelte
represents the rood reserve of a portion
van Nasionale Raete R23 Seksie
of National Route Section

Die figuur getoon

Die Suid Afrikaanse Nasionale Padagentskop Beperk
The South African National Roads Agency Limited